


Dorrington Close

Luton Borough Council

10 New pieces of play equipment

70 Plus Capacity of users

0-9 Play for all ages and abilities

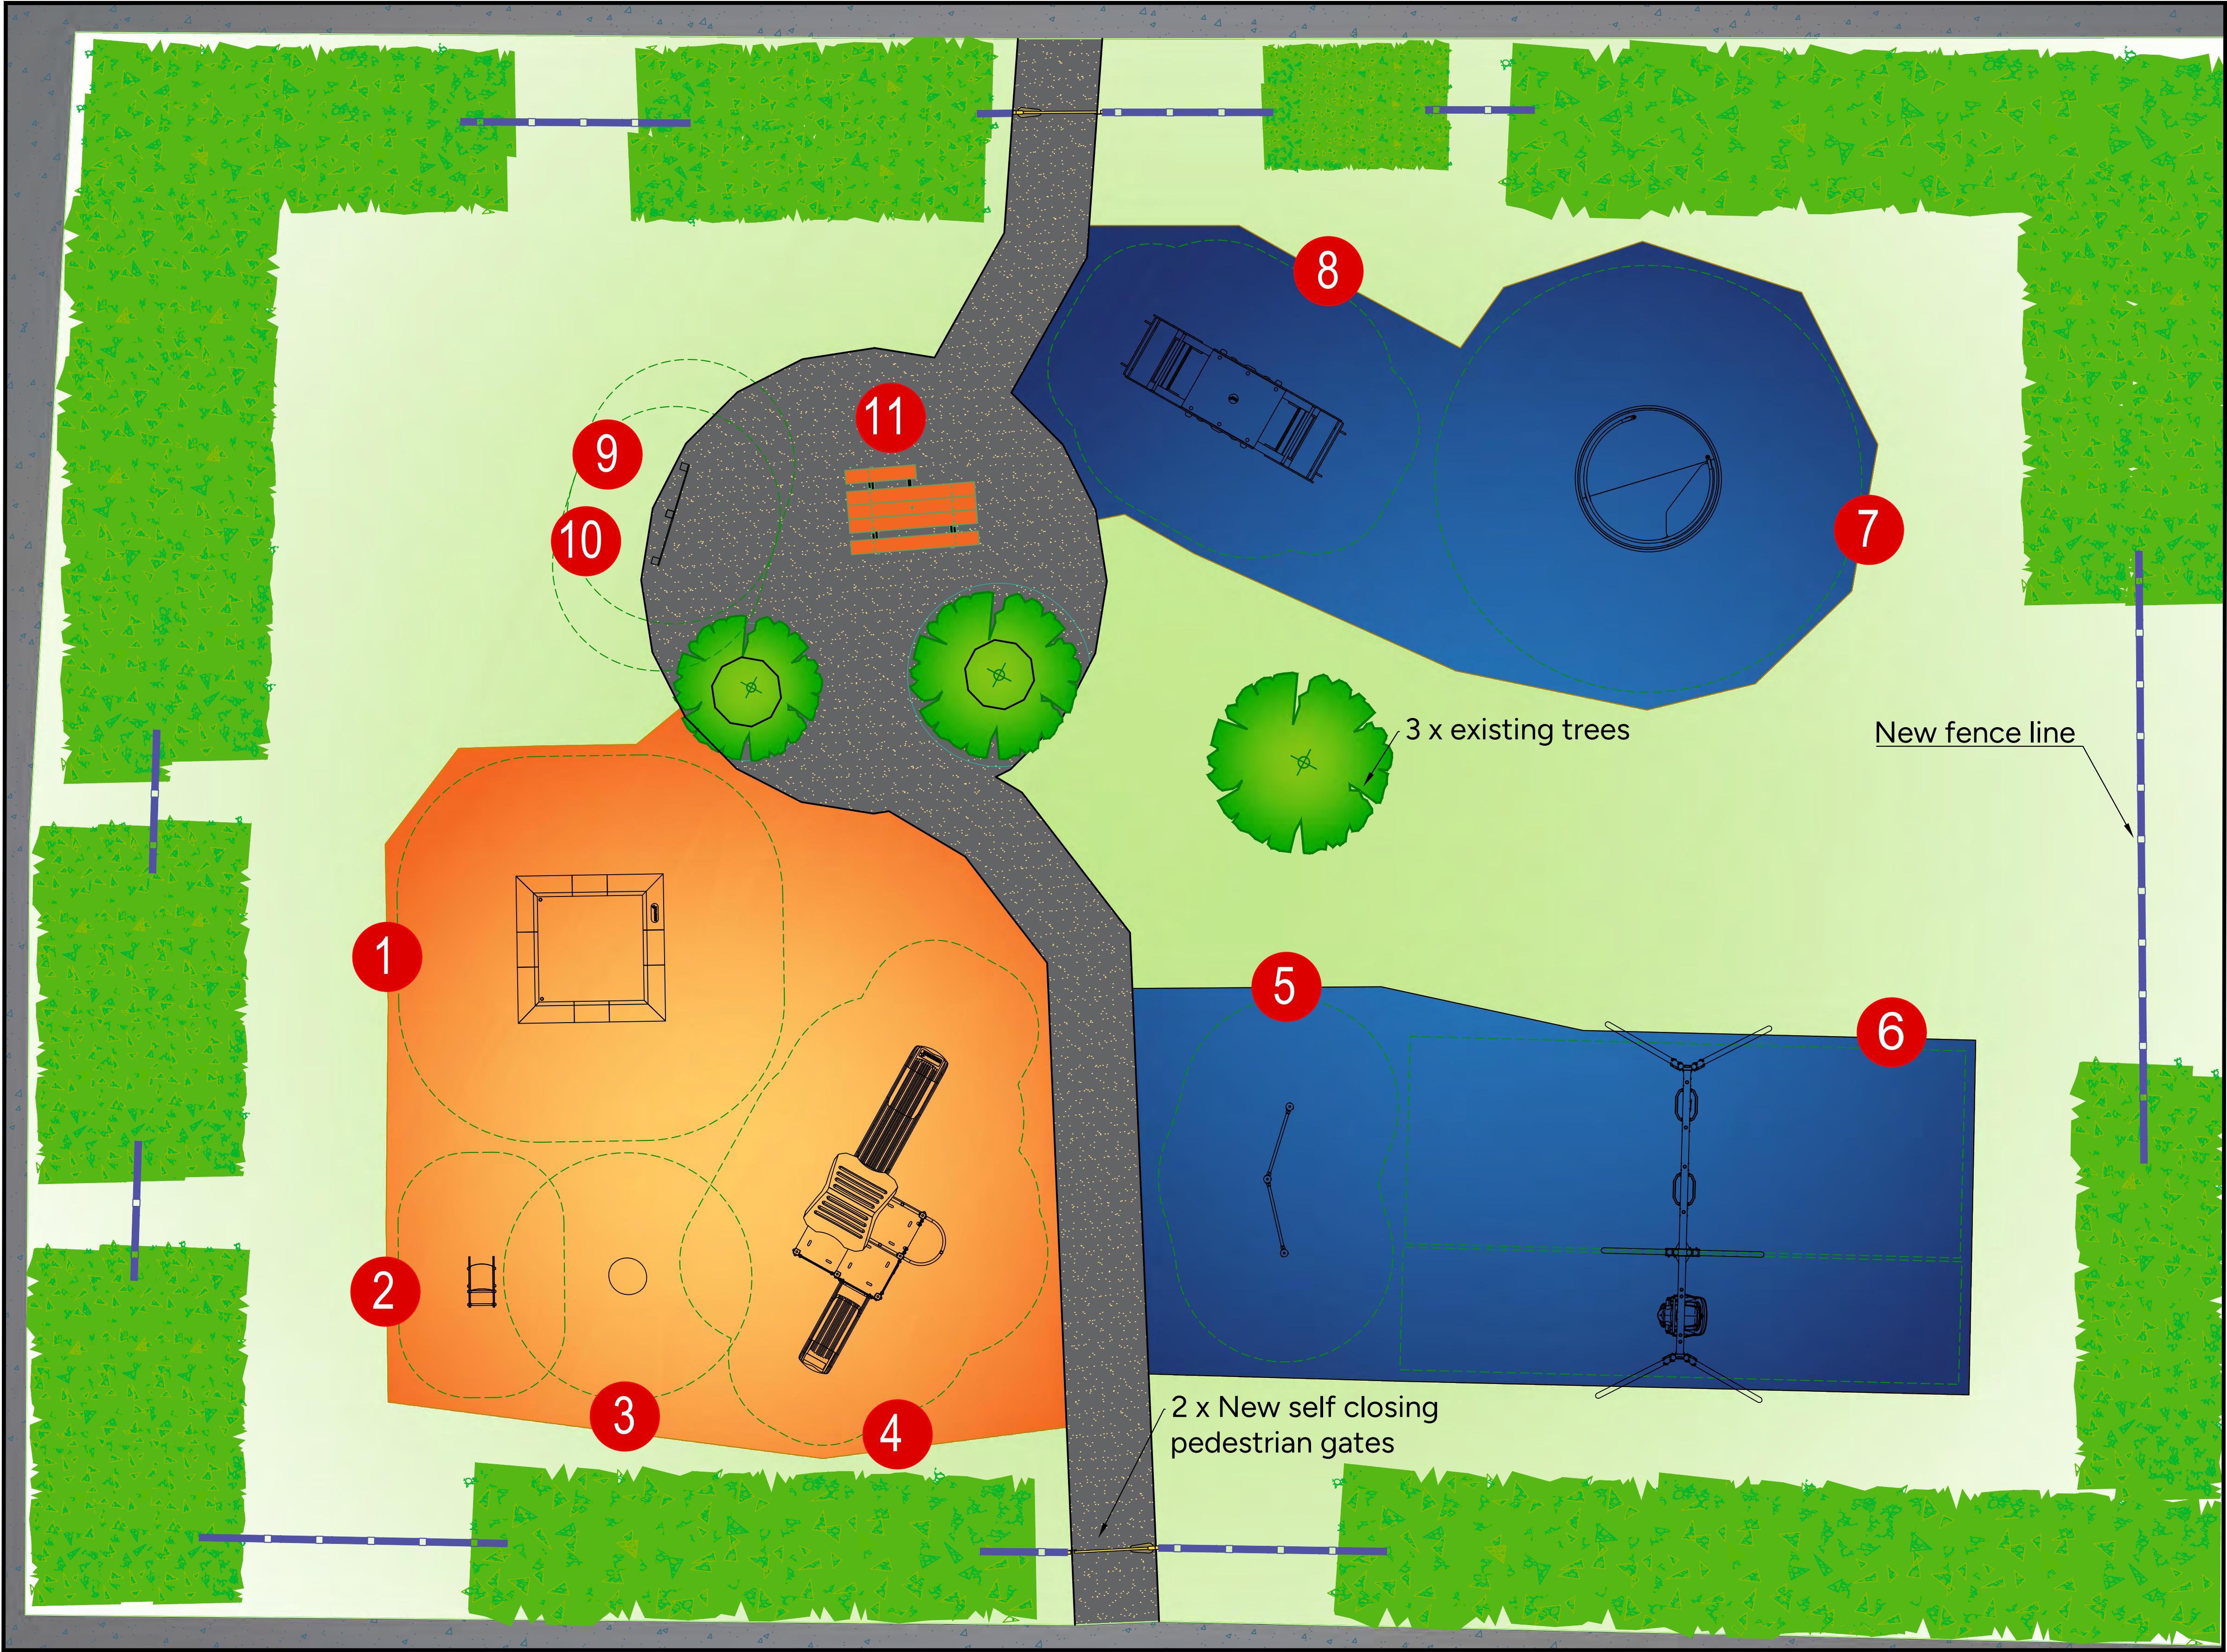


Design assumes the site will be levelled by other (max. gradient 1:100), free draining and with good access. Quotation and design is submitted site unseen, we reserve the right, following a full site survey to amend the design appropriately. Areas and dimensions shown are critical for compliance with European safety standards EN1176 & EN1177, If in doubt ask.

Surfacing key:

	Carpet safety surfacing Orange		Enviropave path With PCC edging		Existing grass
	Carpet safety surfacing Dark Blue		Existing path		Existing bushes

Site notes:

- Carpet safety surfacing to have timber edging.
- Enviropave surfacing to have PCC edging.
- Existing bushes to form part of new fence line.
- Trees in Enviropave area to have approx. 1m diameter of dirt around them left unsurfaced for water access.

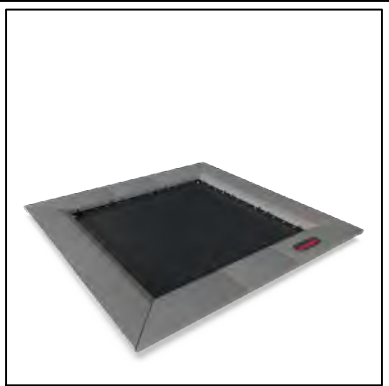

Label: 1
Product Number:
JUM10401-xx01
Product Name:
Jumper, 1.5m x 1.5m



Label: 2
Product Number:
PCM103-xx01
Product Name:
Dolphin Spring Rocker



Label: 3
Product Number:
ELE400024-xx17BL
Product Name:
Spinner Bowl



Label: 4
Product Number:
KPL102322_20474872
Product Name:
Multi Play Unit




Label: 5
Product Number:
PCM802_20474976
Product Name:
Somersault Bars




Label: 6
Product Number:
KSW903_20475171
Product Name:
Inclusive Swing Set



Label: 7
Product Number:
PCM157_20474968
Product Name:
Accessible Carousel

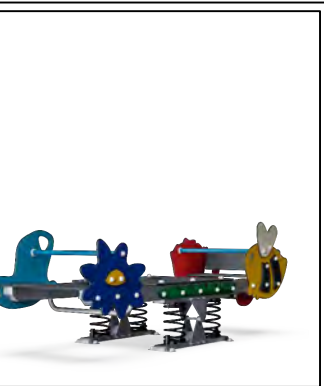

Label: 8
Product Number:
M18670-xxP
Product Name:
Home Seesaw

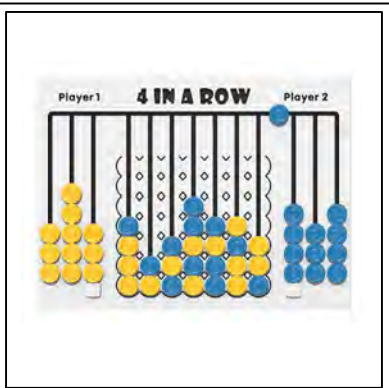

Label: 9
Product Number:
EN-FI4ROW6
Product Name:
4 In A Row Play Panel



Label: 10
Product Number:
FIPLCO6
Product Name:
Non Verbal Communication Panel



Label: 11
Product Number:
EN-EARTH
Product Name:
Accessible Games Picnic Bench

KOMPAN
Let's play

KOMPAN Ltd.
Serenity House
Furzon Lake
Milton Keynes
MK4 7GA

www.KOMPAN.co.uk
T:01908 201002
F:01908 201007
E:KOMPAN.UK@KOMPAN.com

©copyright of this drawing remains the property of KOMPAN Ltd. and the KOMPAN group. This drawing may not be reproduced without prior permission of KOMPAN Ltd. Any infringement will be pursued.

Project & Title Dorrington Close		Designed by M.Fitz	
Client Luton Borough Council	Date 24/04/26	Scale 1:50 @ A1	
Drawing No. CAS-543321-S9G5F6	Sheet 1 of 1	Revision	