


Verde Close Play Area

Luton Borough Council

10 New pieces of play equipment

50 Plus Capacity of users

2-8 Play for all ages and abilities

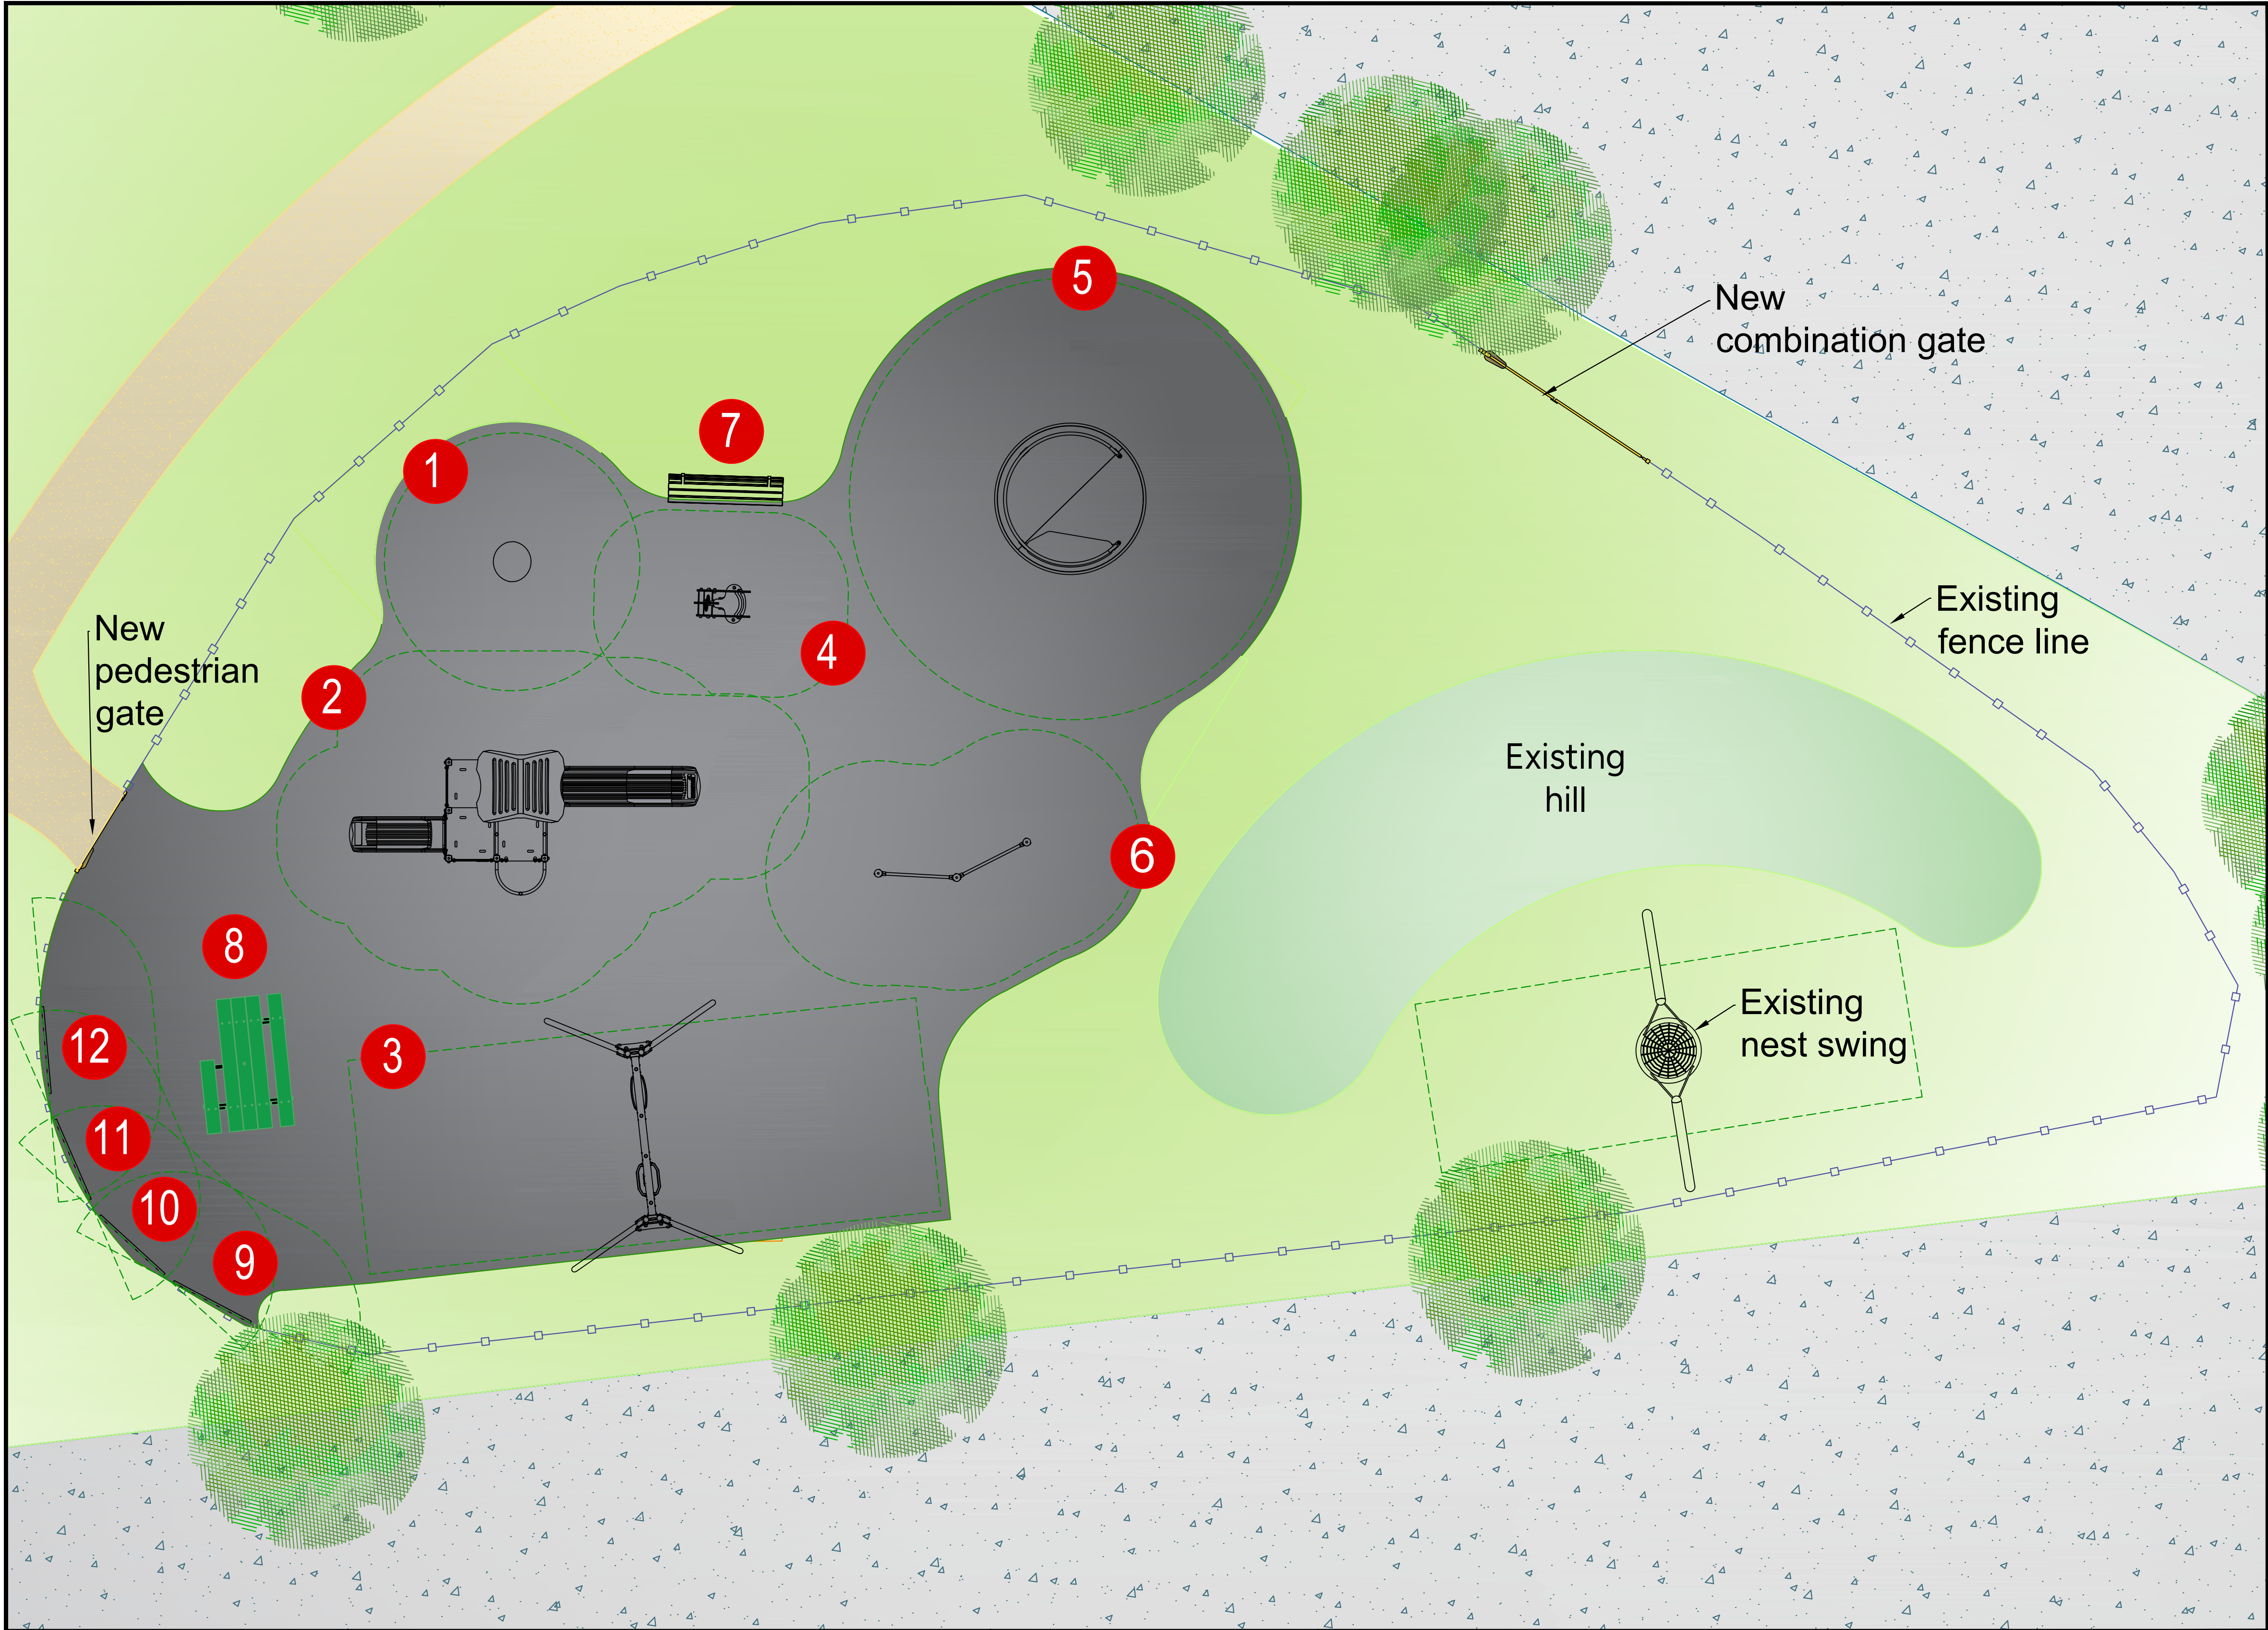


Label: 1
Product Number:
ELE400024-xx17LG
Product Name:
Spinner Bowl



Label: 2
Product Number:
KPL102322_20505058
Product Name:
Multi Play Unit



Label: 3
Product Number:
KSW902_20505683
Product Name:
Swing Set

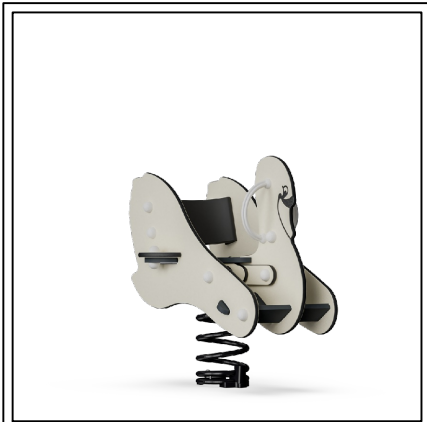

Label: 4
Product Number:
M17401-xxP
Product Name:
Swan Spring Rocker



Label: 5
Product Number:
PCM157_20505684
Product Name:
Accessible Carousel




Label: 6
Product Number:
PCM802_20505682
Product Name:
Double Somersault Bars




Label: 7
Product Number:
SM 1800 HARLECH
Product Name:
Steel Bench - Green




Label: 8
Product Number:
EN_Earth Anchor
Product Name:
Accessible Picnic Bench

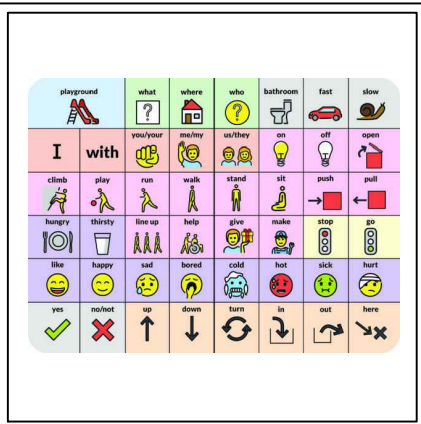


Label: 9
Product Number:
EN_FIEMCO6
Product Name:
Communication Panel

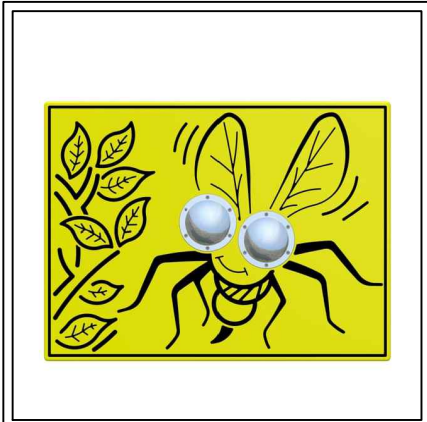

Label: 10
Product Number:
EN-FIBEHORNET6
Product Name:
Bug Eye Play Panel

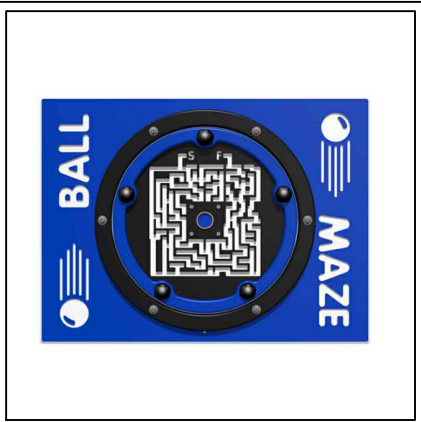

Label: 11
Product Number:
EN-FISPMAZE6NGP
Product Name:
Ball Maze Play Panel

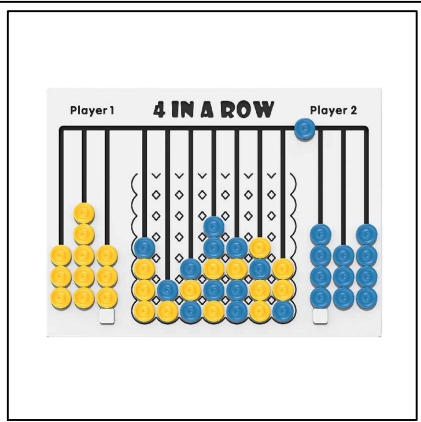

Label: 12
Product Number:
EN-FI4ROW6
Product Name:
4 In A Row Play Panel

Design assumes the site will be levelled by other (max. gradient 1:100), free draining and with good access. Quotation and design is submitted site unseen, we reserve the right, following a full site survey to amend the design appropriately. Areas and dimensions shown are critical for compliance with European safety standards EN1176 & EN1177, If in doubt ask.

Surfacing key:

	Wetpour Black
	Tarmac Path Existing
	Grass Matting Existing

Site notes:

- Existing nest swing to remain.
- Existing path within play area to be regulated for use as safety surfacing sub base.
- Wetpour surfacing to have trench edging.

KOMPAN
Let's play

KOMPAN Ltd.
Serenity House
Furzon Lake
Milton Keynes
MK4 1GA

www.KOMPAN.co.uk
T:01908 201002
F:01908 201007
E:KOMPAN.UK@KOMPAN.com

©copyright of this drawing remains the property of KOMPAN Ltd. and the KOMPAN group. This drawing may not be reproduced without prior permission of KOMPAN Ltd. Any infringement will be pursued.

Project & Title
Verde Close Play Area

Client
Luton Borough Council

Drawing No.
CAS-606832-P1V8R4

Date
21/07/26

Sheet
1 of 1

Designed by
M.Fitz

Scale
1:50 @ A1

Revision

