

Westmorland Avenue


Luton Borough Council

45
Plus

Capacity of
users

1-14

Play for all ages
and abilities

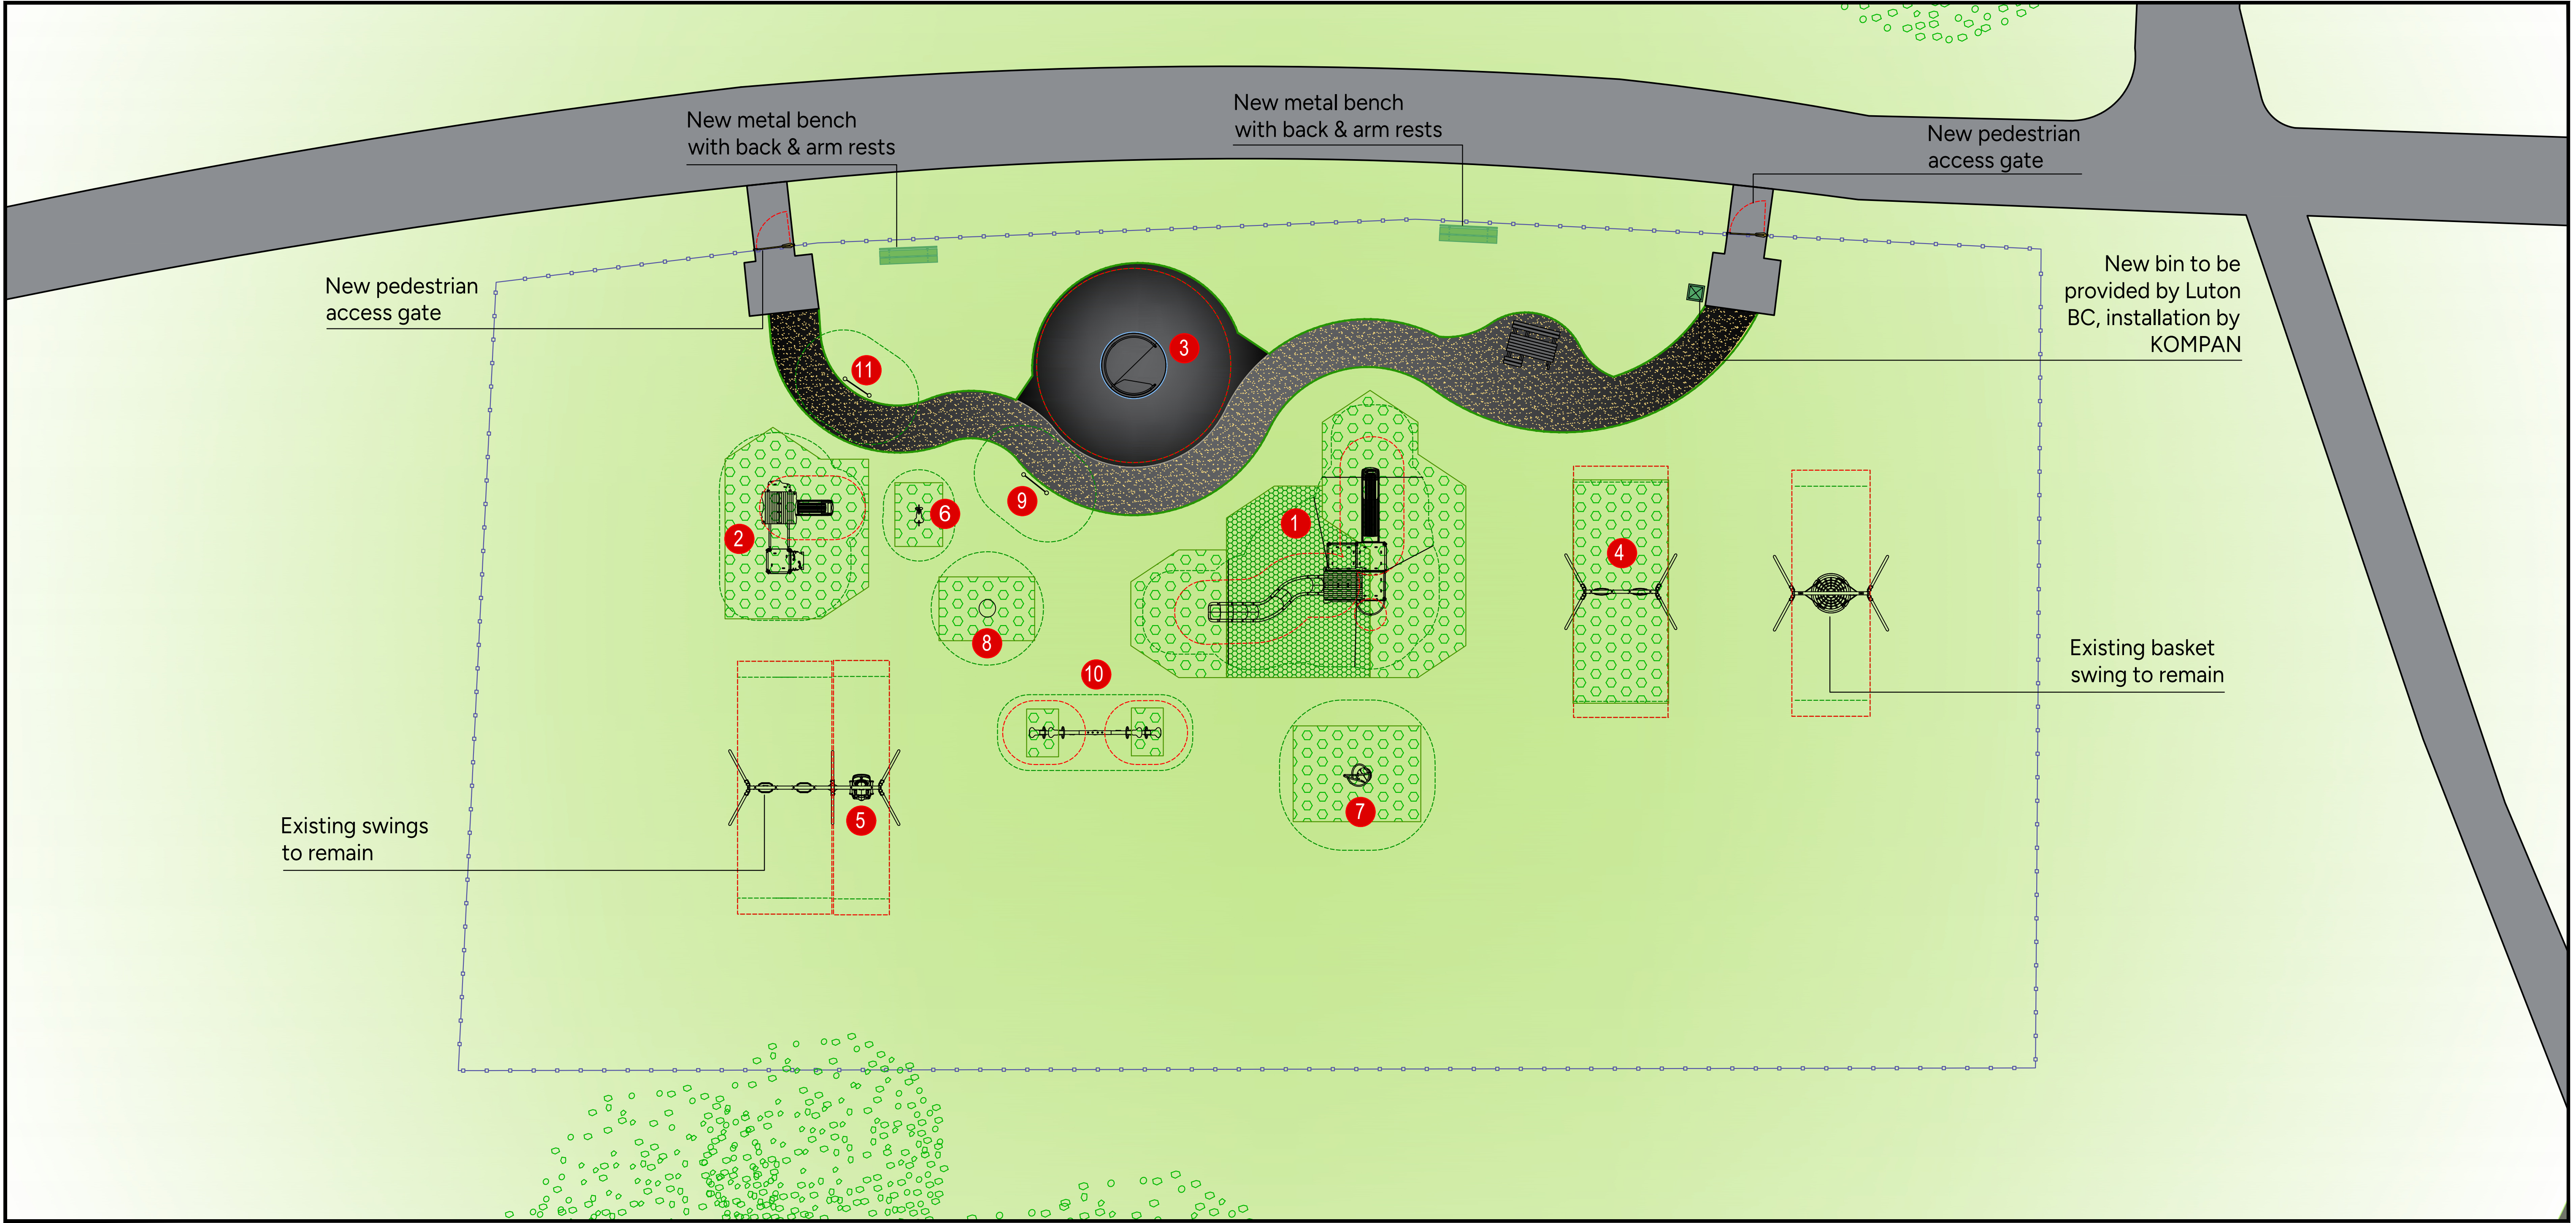

Equipment:

1. Large junior multi unit with two slides
2. Toddler multi unit with slides
3. Wheelchair accessible roundabout
4. Junior swings with two flat seats
5. Inclusive self starter swing seat
6. Little duckling springer
7. Rocket roller
8. Spinner bowl
9. Pond explorer play panel
10. Four seat seesaw
11. Bespoke braille welcome panel

Site notes:

- All existing play equipment except existng cradle seat swings and basket seat swing to be removed and disposed of
- New river themed play area with wetpour and grassmat surfacing
- New accessible enviropave path way

Surfacing key:

	Wetpour Black		Enviropave Path Gold
	Grass matting Safety Surface		Grass matting with Shockpads Safety Surface
	Existing Tarmac		Existing grass

Design assumes the site will be levelled by other (max. gradient 1:100), free draining and with good access. Quotation and design is submitted site unseen, we reserve the right, following a full site survey to amend the design appropriately. Areas and dimensions shown are critical for compliance with European safety standards EN1176 & EN1177, if in doubt ask.

Grass areas should be well established prior to grass mat safety surfacing being laid.

 www.KOMPAN.co.uk T:01908 201002 F:01908 201007 E:KOMPAN.UK@KOMPAN.com		©copyright of this drawing remains the property of KOMPAN Ltd. and the KOMPAN group. This drawing may not be reproduced without prior permission of KOMPAN Ltd. Any infringement will be pursued.
Project & Title Westmorland Avenue	Client Luton Borough Council	Designed by D.W
Drawing No. CAS-606836-Z3M3X8	Date 17/07/2026	Scale 1:100 @ A1
	Sheet 1 of 1	Revision

