

Abbotswood Road Park


Luton Borough Council

55
Plus

Capacity of
users

2-12

Play for all ages
and abilities

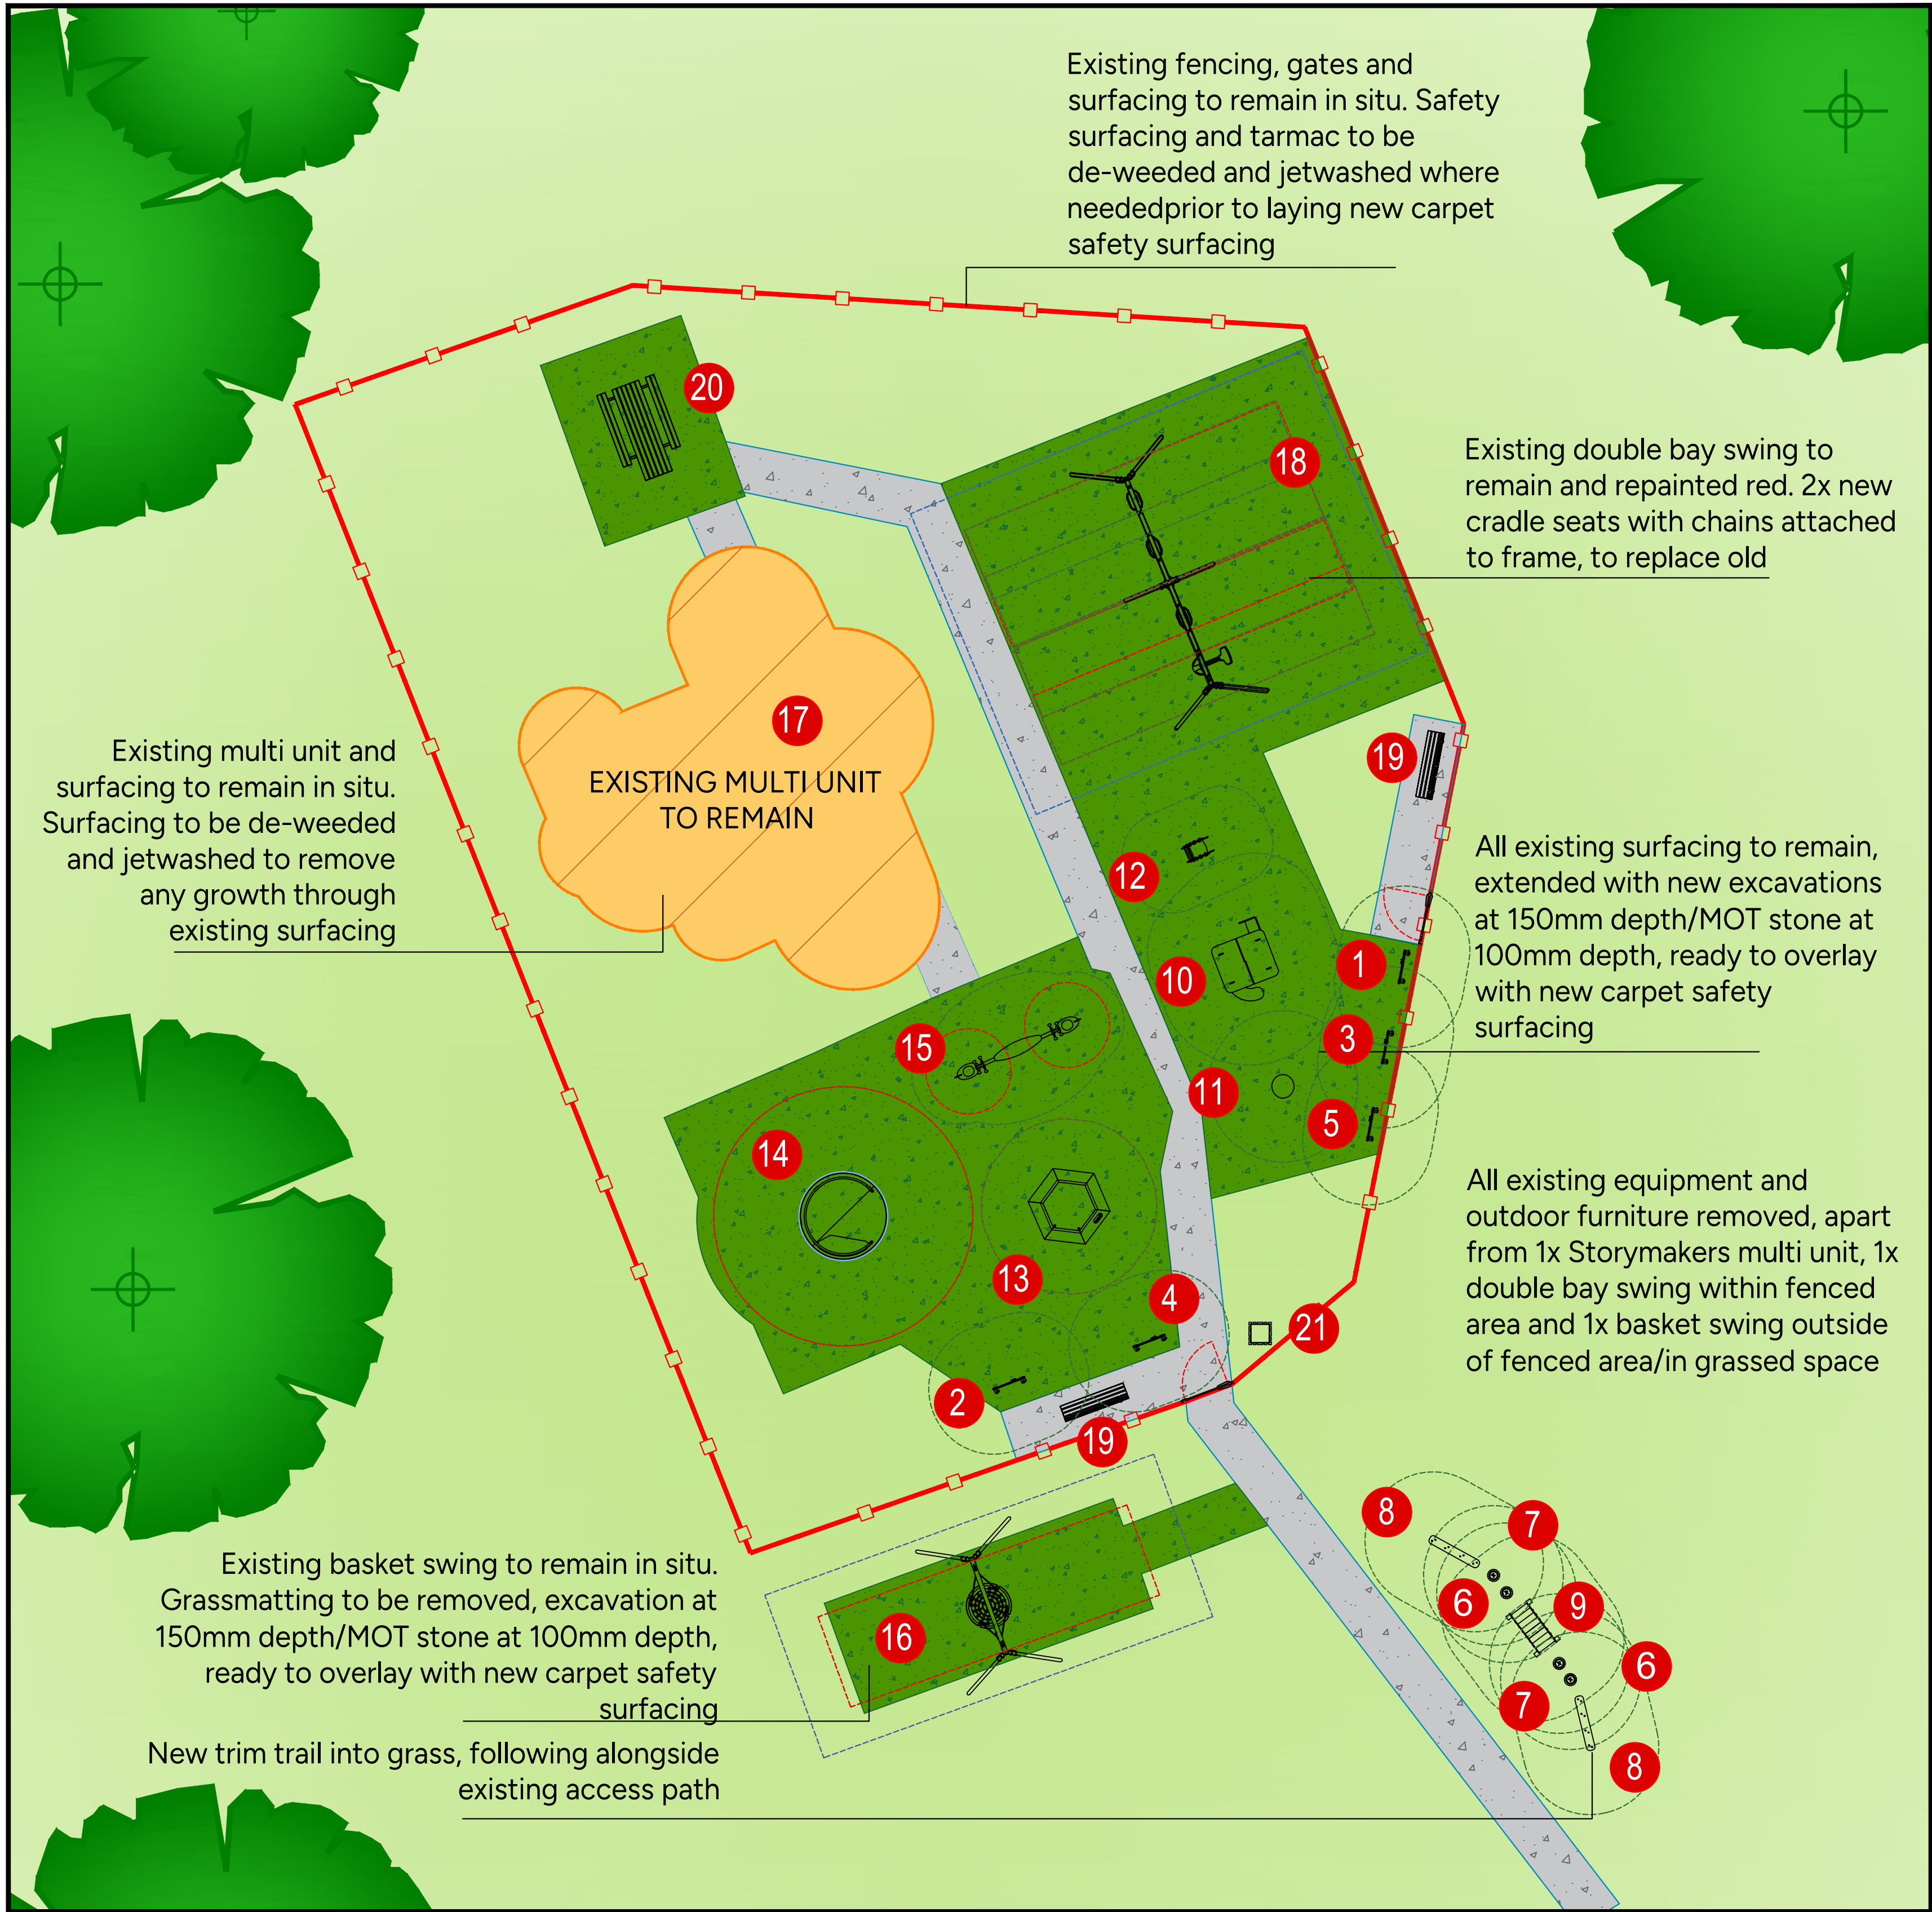

Equipment:

1. Braille alphabet & number play panel - fixed to posts
2. Sign language play panel - fixed to posts
3. 3 in a row play panel - fixed to posts
4. Move & match butterfly play panel - fixed to posts
5. Sensory hexagons play panel - fixed to posts
6. Stepping pods 300mm high x2
7. Stepping pods 600mm high x2
8. Fun trail balance beams x2
9. Fun trail mini hump back bridge
10. Red playhouse
11. Spinner bowl - available in various colour options
12. Ladybird springer
13. Six sided jumper
14. Wheelchair accessible carousel
15. Hopper seesaw
16. Existing basket swing - resurfaced
17. Existing Storymakers multi unit - refurbished with 4x new panel replacements
18. Existing double swing bay - repainted red and 2x cradle seats & chains replaced for new
19. New bench
20. New inclusive picnic bench
21. New bin supplied by customer & installed by Kompan

Design assumes the site will be levelled by other (max. gradient 1:100), free draining and with good access. Quotation and design is submitted site unseen, we reserve the right, following a full site survey to amend the design appropriately. Areas and dimensions shown are critical for compliance with European safety standards EN1176 & EN1177, If in doubt ask.

Surfacing key:

- Carpet safety surfacing
Green
- Existing tarmac path
- Existing wetpour safety surfacing



Existing fencing and gates

Site notes:

- All existing play equipment and outdoor furniture to be removed, apart from 1x storymakers multi unit, 1x double bay swing and 1x basket swing.
- Existing surfacing to be de-weeded and jetwashed, ready to be overlaid with new carpet safety surfacing
- Existing surfacing/bases to remain in situ, extended with new baseworks and overlaid with new carpet safety surfacing
- 4x Panels on existing Storymakers multi unit to be replaced for new
- Existing double bay swing to be painted red and 2x new cradle seats to be attached
- Grassmatting under existing basket swing to be removed, new baseworks laid, ready to overlay with new carpet safety surfacing
- 2x New benches and 1x new inclusive picnic bench included within scheme

KOMPAN
Let's play

KOMPAN Ltd.
Serenity House
Furzon Lake
Milton Keynes
MK4 1GA
www.KOMPAN.co.uk
T:01908 201002
F:01908 201007
E:KOMPAN.UK@KOMPAN.com

©copyright of this drawing remains the property of KOMPAN Ltd. and the KOMPAN group. This drawing may not be reproduced without prior permission of KOMPAN Ltd. Any infringement will be pursued.

Project & Title Abbotswood Road Park		Designed by S.K
Client Luton Borough Council	Date 16/07/2026	Scale 1:100 at A1
Drawing No. CAS-606831-N7T7V5	Sheet 1 of 1	Revision

