

Chaul End Park Play Area


Luton Borough Council

25

Capacity of users

1-14

Play for all ages and abilities

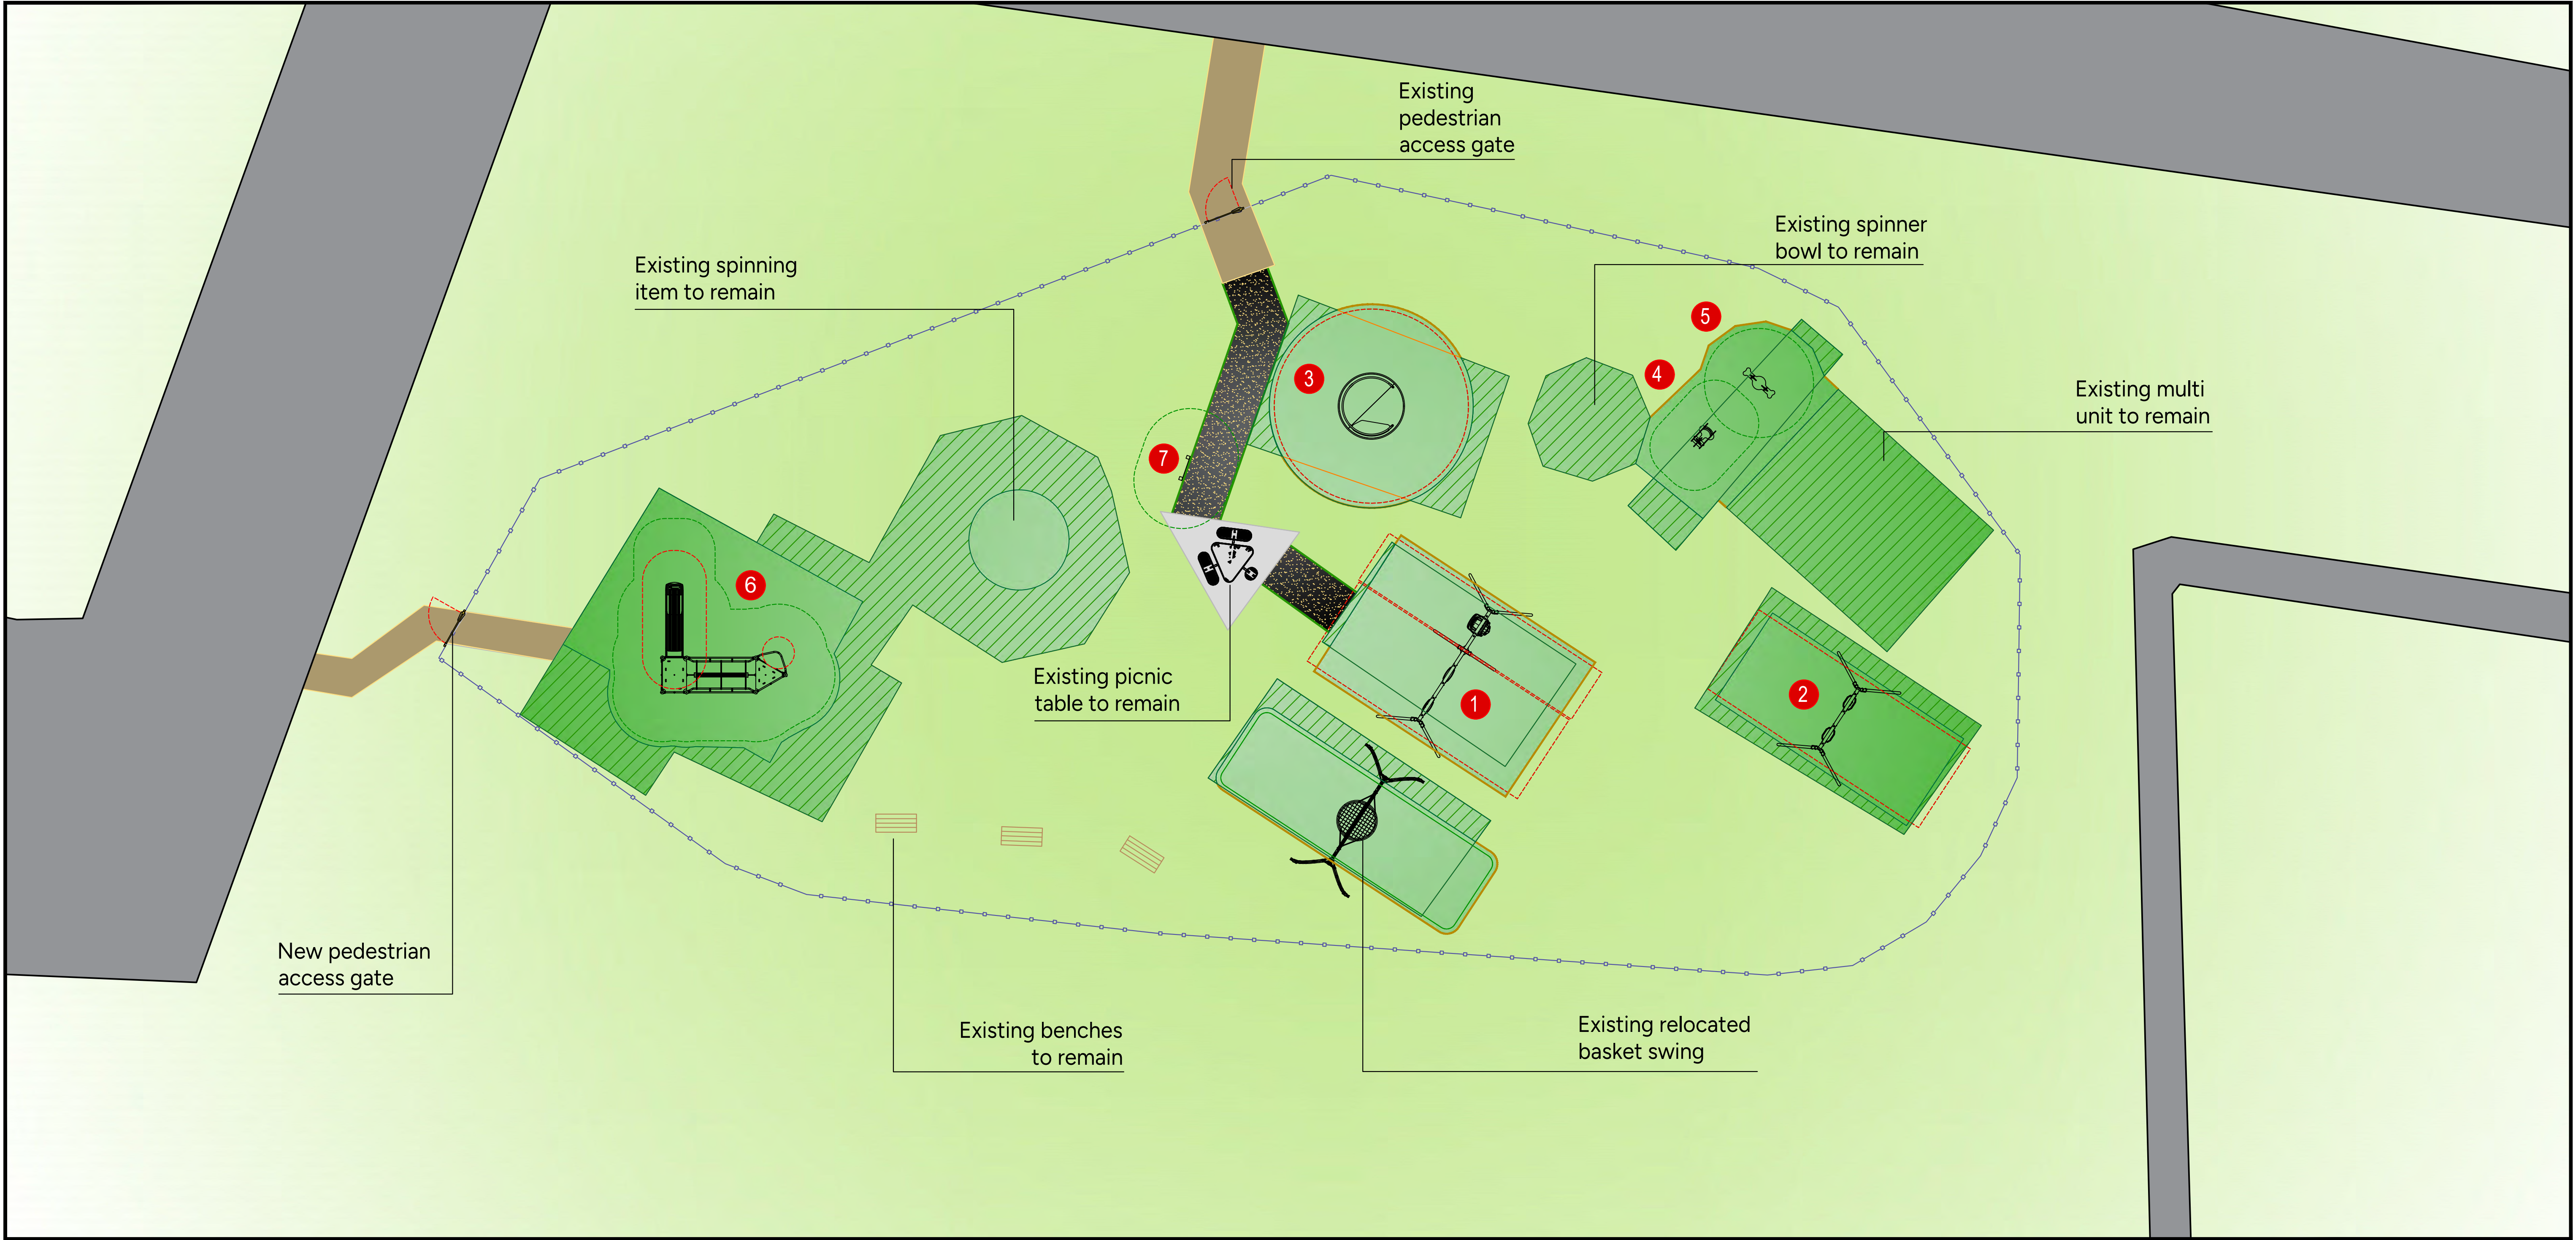

Equipment:


1. Junior swings with two flat seats & one inclusive seat
2. Toddler swings with two cradle seats
3. Wheelchair accessible roundabout
4. Crazy gander springer
5. Pony seesaw
6. Two tower junior multi unit
7. Braille welcome panel

Site notes:

- Removal of existing two tower toddler multi unit, 2 tower junior multi unit, 2 seat cradle swings, 2 seat flat swings, gate post, gym item, trail seesaw beam
- Relocation of basket seat swing
- New play items with green carpet surfacing

Surfacing key:

 New Carpet Green	 Enviropave Path Gold
 Existing Carpet Green	 Existing grass

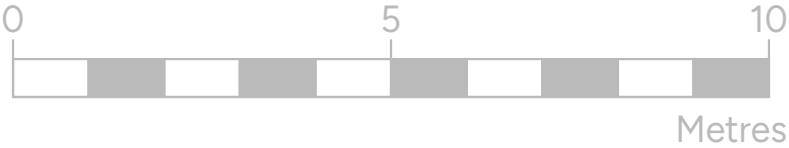


Design assumes the site will be levelled by other (max. gradient 1:100), free draining and with good access. Quotation and design is submitted site unseen, we reserve the right, following a full site survey to amend the design appropriately. Areas and dimensions shown are critical for compliance with European safety standards EN1176 & EN1177, if in doubt ask.

KOMPAN
Let's play

KOMPAN Ltd.
Serenity House
Furzon Lake
Milton Keynes
MK4 7GA
www.KOMPAN.co.uk
T:01908 201002
F:01908 201007
E:KOMPAN.UK@KOMPAN.com

©copyright of this drawing remains the property of KOMPAN Ltd. and the KOMPAN group. This drawing may not be reproduced without prior permission of KOMPAN Ltd. Any infringement will be pursued.

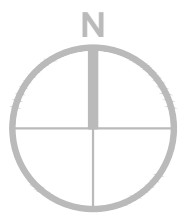

Project & Title Chaul End Park		Designed by D.W
Client Luton Borough Council	Date 27/07/2026	Scale 1:100 @ A1
Drawing No. CAS-606827-B3K2V2	Sheet 1 of 1	Revision