



Lewsey Green Park Play Area

Luton Borough Council

20 New pieces of play equipment

95 Plus Capacity of users

2-12 Play for all ages and abilities

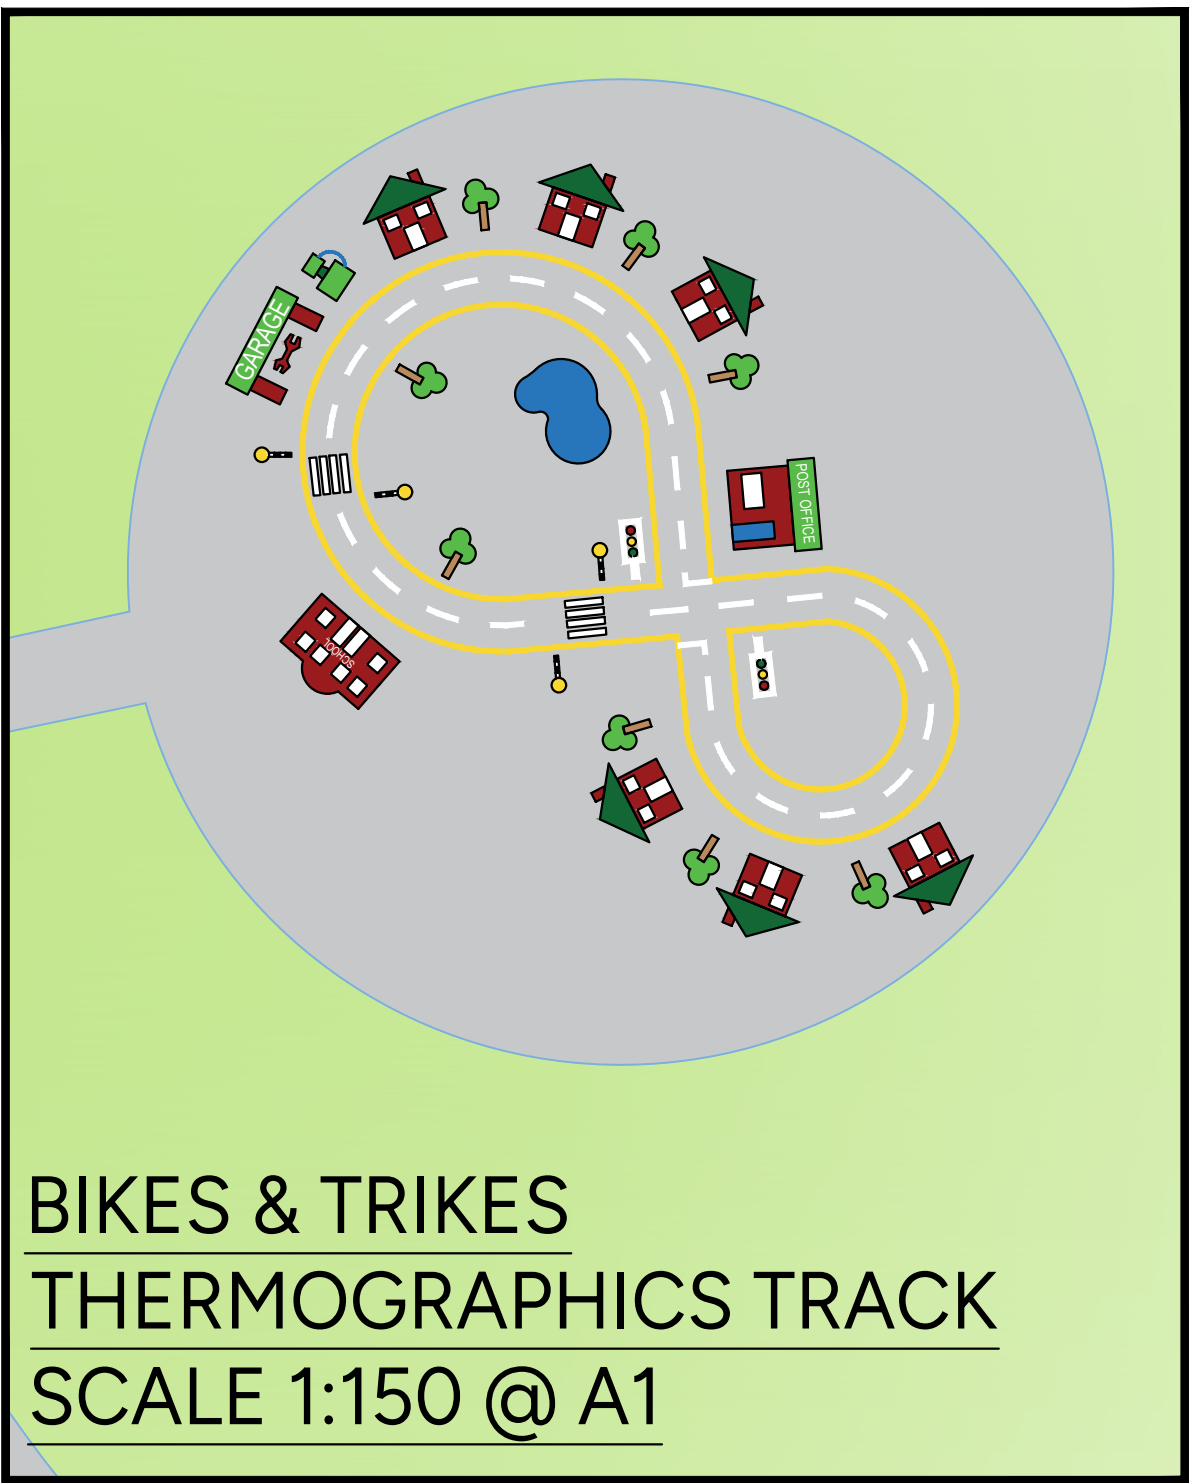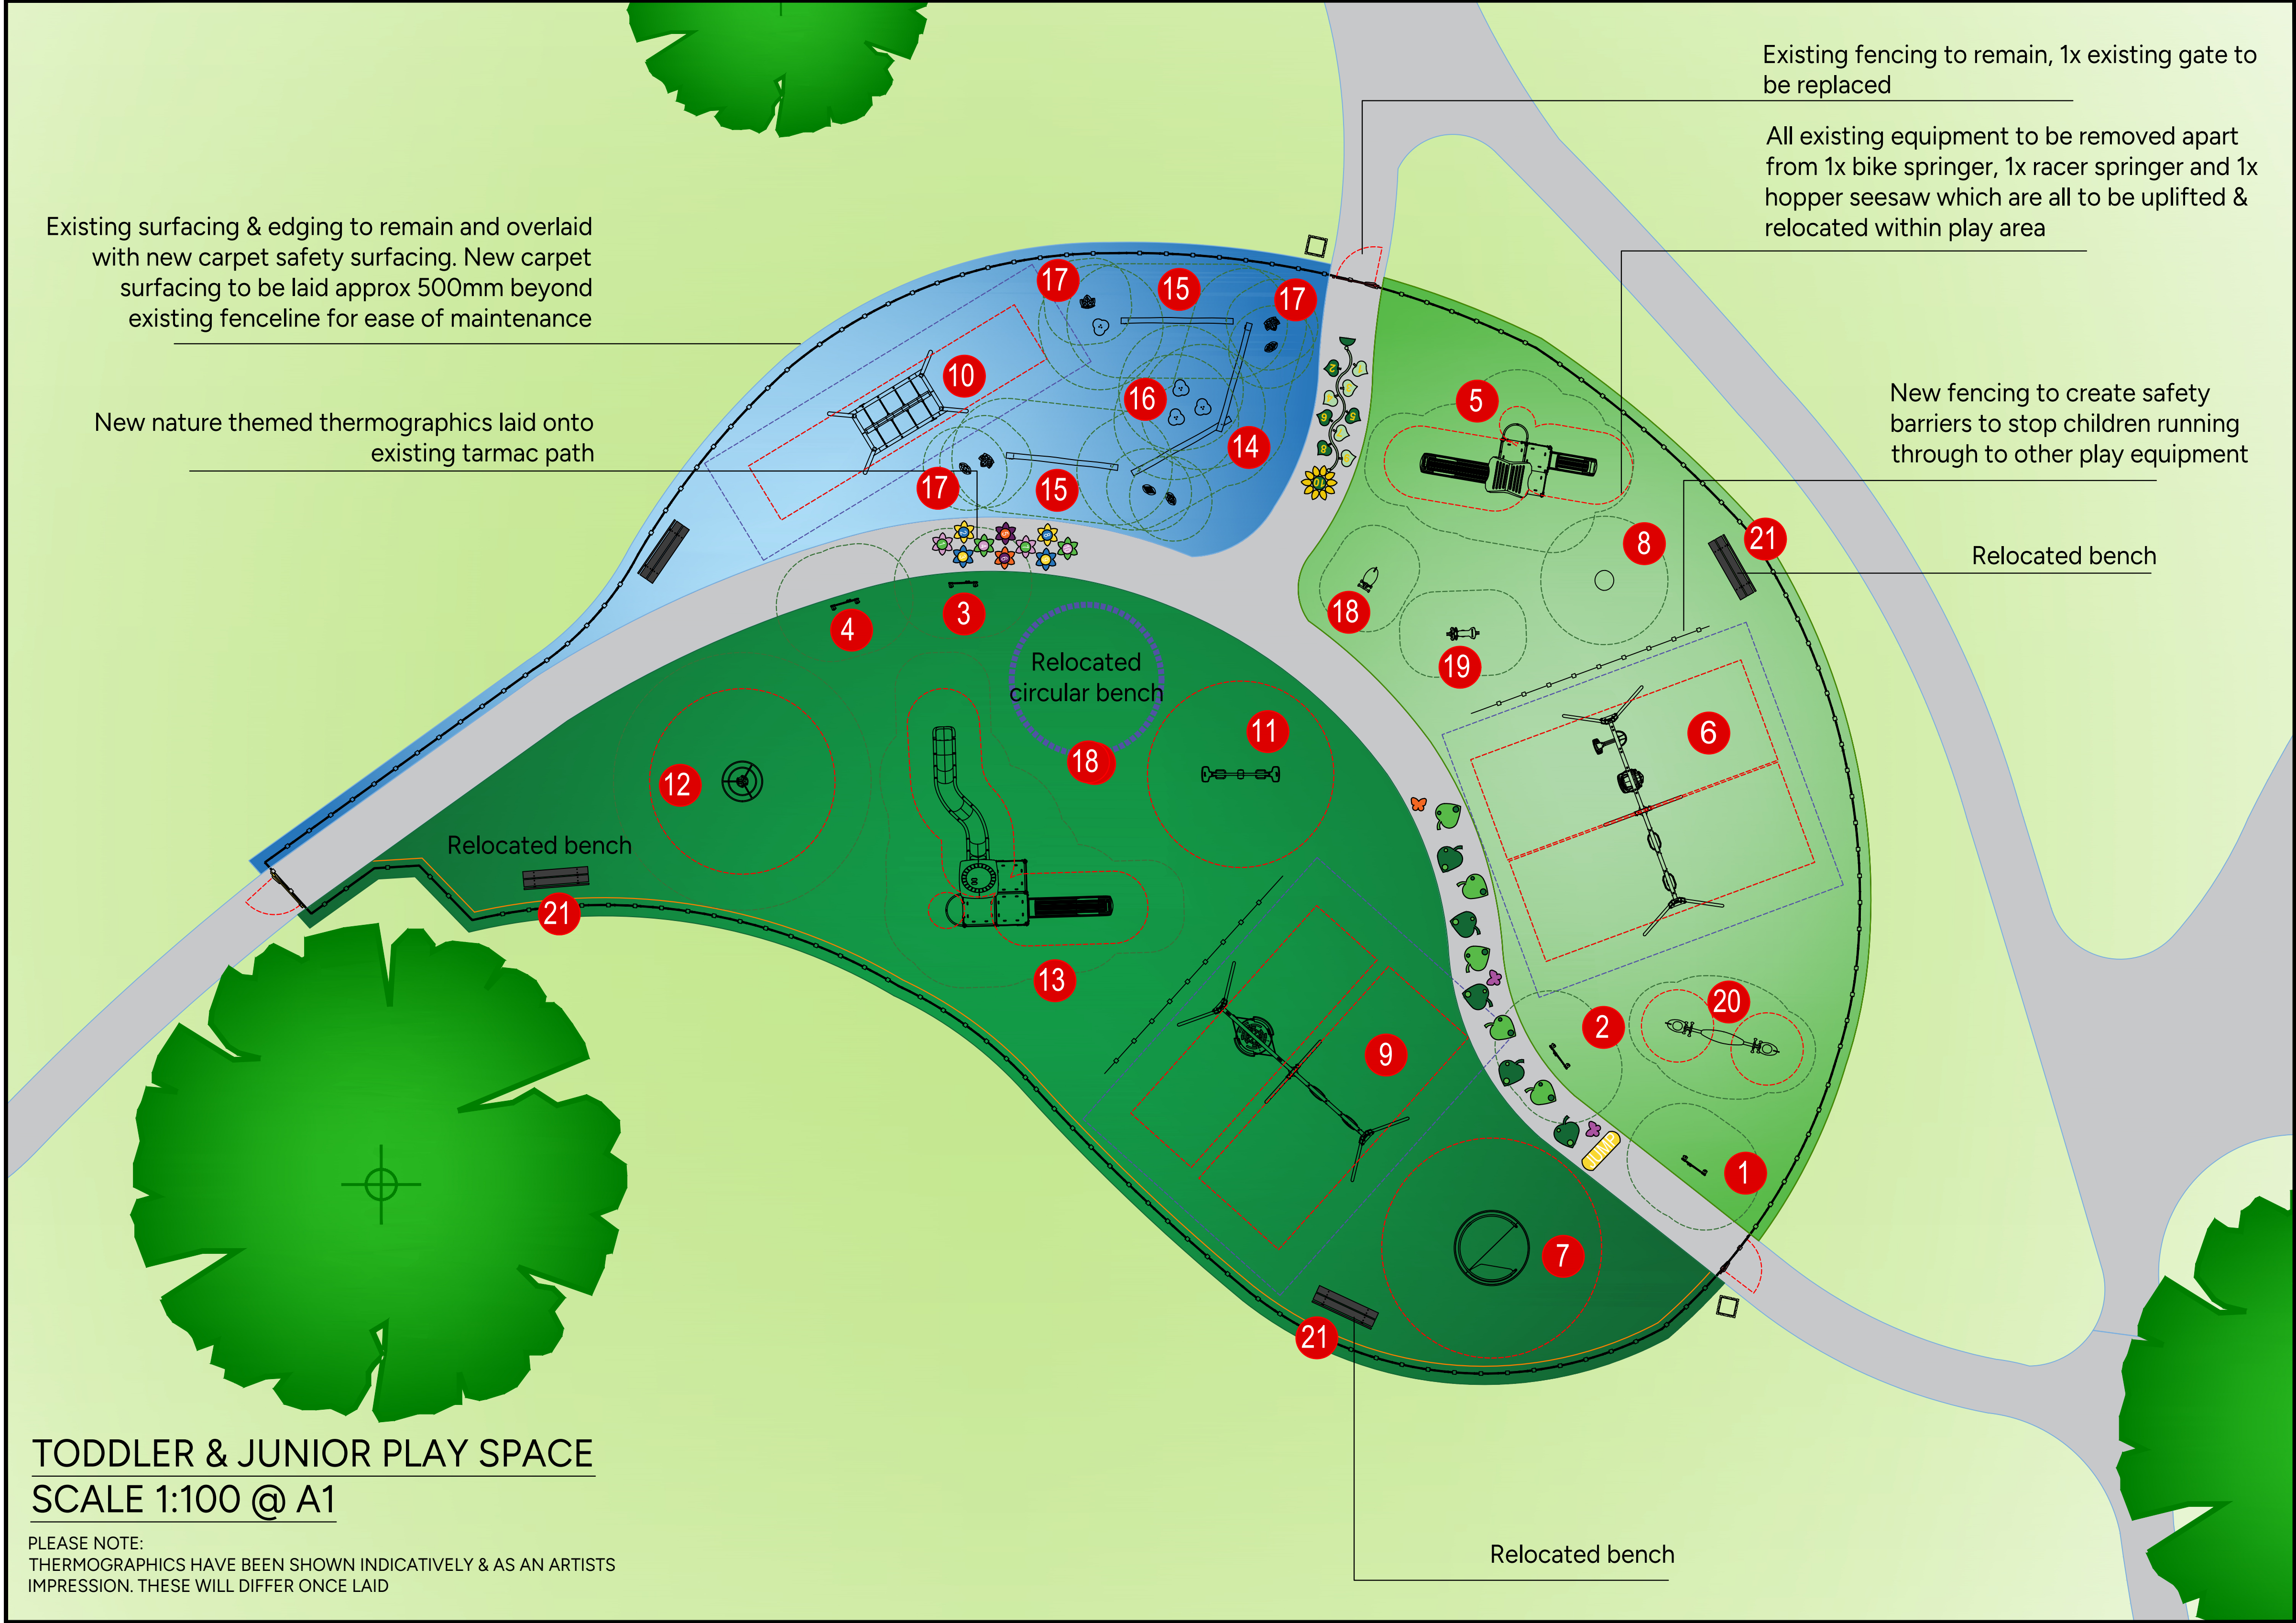


PLEASE NOTE:
THERMOGRAPHICS HAVE BEEN SHOWN INDICATIVELY & AS AN ARTISTS IMPRESSION. THESE WILL DIFFER ONCE LAID

Equipment:

1. Move & match play panel - attached to posts
2. Sign language play panel - attached to posts
3. 3 in a row play panel - attached to posts
4. Maze battle play panel - attached to posts
5. Multideck compact tower
6. Toddler swings with 2x cradle seats, 1x inclusive seat & 1x you & me seat
7. Wheelchair accessible carousel
8. Spinner bowl
9. Junior swings with 2x flat seats & 1x group shell seat
10. CocoWave pendulum swing
11. WeHopper mini
12. Sky carousel
13. Junior multideck tower with 2x slides at varied heights
14. Double balance beam
15. Single balance beam
16. Waterlilies balance post
17. Leaf seats (various designs)
18. Existing/ relocated racer springer
19. Existing/relocated bike springer
20. Existing/relocated hopper seesaw
21. Existing/relocated bench
22. Existing/relocated circular bench

Design assumes the site will be levelled by other (max. gradient 1:100), free draining and with good access. Quotation and design is submitted site unseen, we reserve the right, following a full site survey to amend the design appropriately. Areas and dimensions shown are critical for compliance with European safety standards EN1176 & EN1177, If in doubt ask.

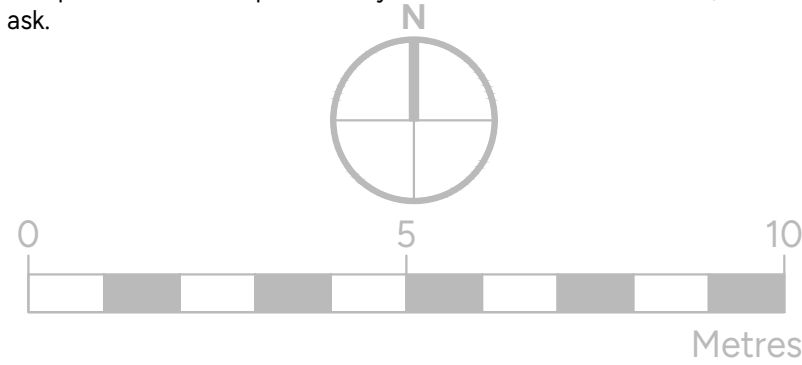

Surfacing key:

- New Carpet Olive Green
- New Carpet Grass Green
- New Carpet Fjord Blue

- Existing tarmac path With new nature themed thermoplastic line markings
- Existing fencing & gates 1x Gate to be replaced
- Existing Grass

Site notes:

- All existing play equipment to be removed apart from 1x racer springer, 1x bike springer & 1x hopper seesaw which are to be uplifted and relocated within play area. 4x existing benches to be uplifted & re-installed, including 1x circular bench
- 1x bench to be repainted black. Existing bins to remain in situ. 1x Sign on fence to be removed
- Fencing to remain. 1x new gate to be replaced for new
- Existing wetpour/edging to remain & overlaid with new carpet safety surfacing. New carpet to be laid 500mm beyond existing fence line
- New nature themed thermographics laid onto existing hard standing area in play space. New bikes and trikes thermographics laid onto existing hard standing circular/old skate area
- Existing areas of wetpour shrinkage, to be regulated prior to laying new carpet surfacing

KOMPAN Let's play		KOMPAN Ltd. Serenity House Furzon Lake Milton Keynes MK4 1GA	www.KOMPAN.co.uk T:01908 201002 F:01908 201007 E:KOMPAN.UK@KOMPAN.com
Project & Title Lewsey Green Play Area		Designed by S.K/S.C	
Client Luton Borough Council	Date 04/08/2026	Scale 1:100 @ A1	
Drawing No. CAS-599841-J7X7P2	Sheet 1 of 1	Revision A	