


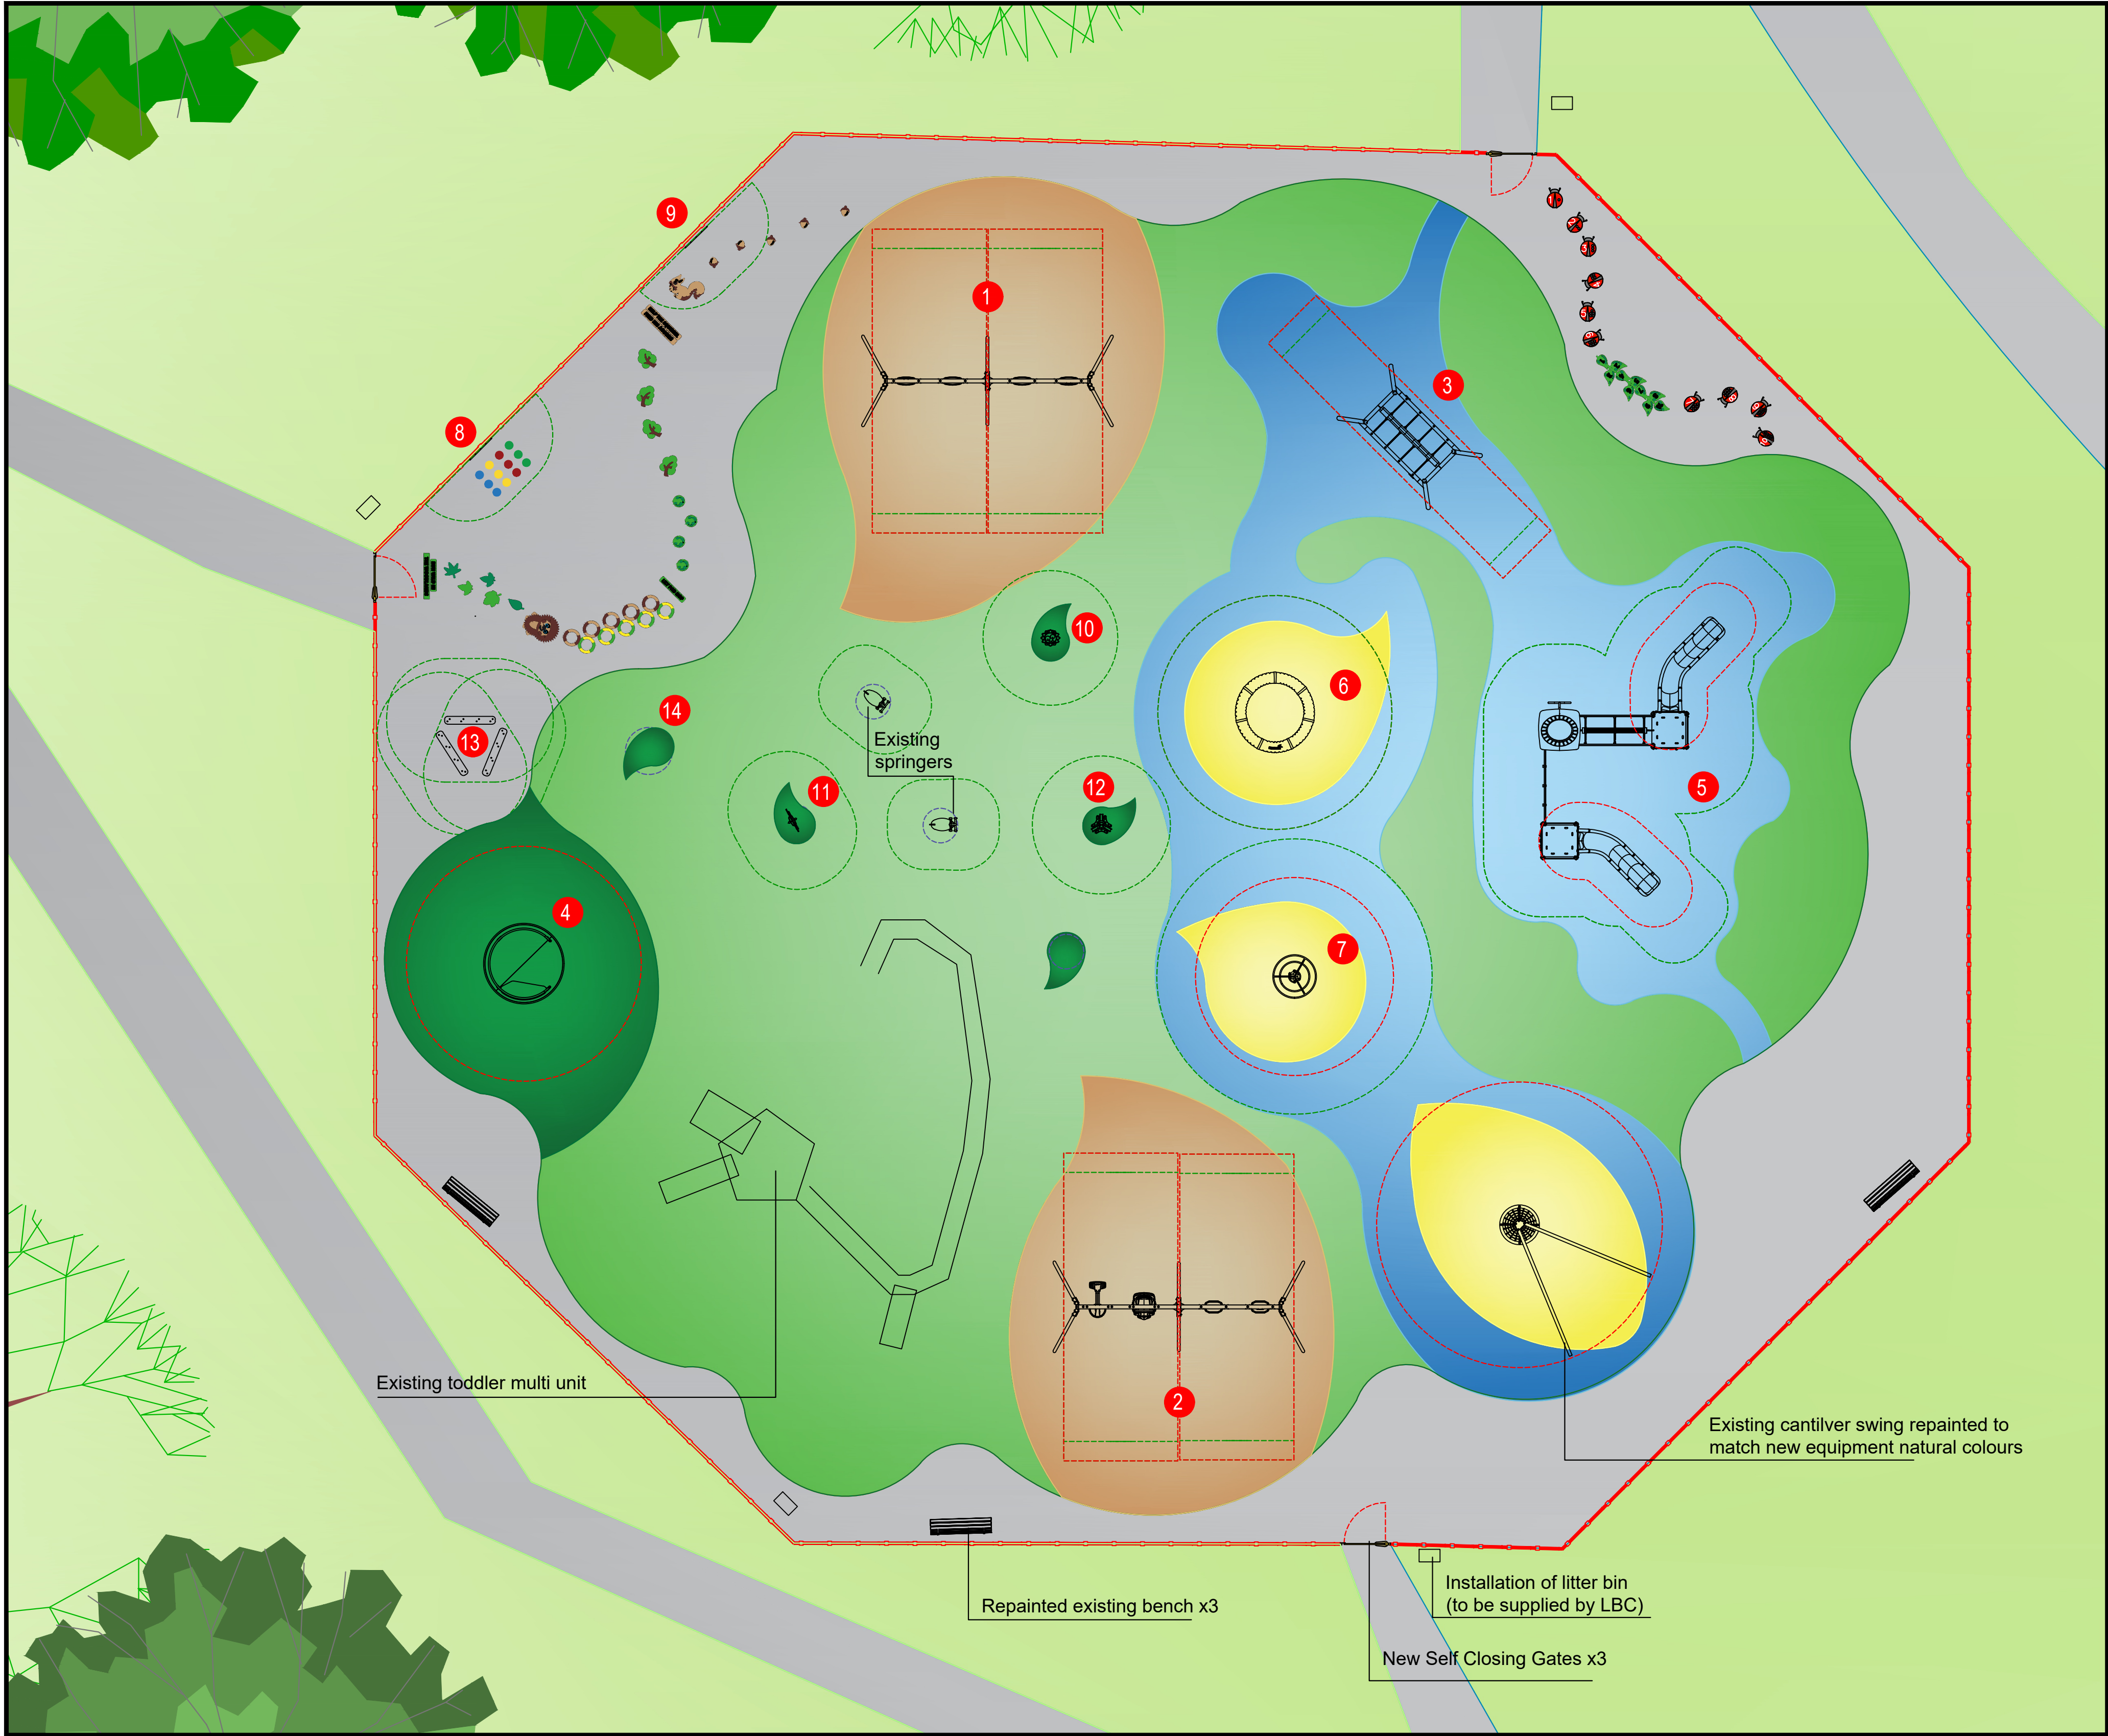

Design assumes the site will be levelled by other (max. gradient 1:100), free draining and with good access. Quotation and design is submitted site unseen, we reserve the right, following a full site survey to amend the design appropriately. Areas and dimensions shown are critical for compliance with European safety standards EN1176 & EN1177, If in doubt ask.

Site notes:

- Removal and disposal of all equipment, except cantilever swing, toddler multi unit, trim trail connected to toddler multi unit, and x2 existing kompan springers.
- Client to refurbish cantilever swing with new chain and basket seat
- x3 gates to be replaced
- all existing benches painted
- kompan to dispose existing bins, client to provide new bins that kompan will install
- all new surfacing to be chase cut into existing tarmac or to be glued to existing carpet

Equipment:

1. Double Swing with x4 flat seats
2. Double Swing with x1 you&me seat, x1 inclusive seat, x2 cradle seats
3. Cocowave Pendulum Swing
4. Inclusive Carousel
5. Triple Tower Multi Unit
6. Supernova
7. Sky Carousel
8. Tangle Play Panel on Fence
9. Sparkling Butterfly Play Panel on Fence
10. Virtuoso 2 Bell Flower
11. Virtuoso Musical Chime Tree
12. Virtuoso Musical Spin Maraca Tree
13. Balance Beams x3
14. Bespoke Welcome Braille Sign on Post

Ground graphics:

- Mini Woodland Trail
- 1-10 Ladybirds
- Extra x3 trees
- Single Stepping Stone (x3 blue x3 yellow x3 red x3 green)

Surfacing key:

- Existing Carpet
Light Green
- New Carpet
Grass Dark Green
- New Carpet
Blue
- New Carpet
Yellow
- New Carpet
Ochre
- Existing Tarmac
New Thermographic Ground Graphics
- Existing grass



KOMPAN Ltd.
Serenity House
Furzon Lake
Milton Keynes
MK4 1GA

www.KOMPAN.co.uk
T:01908 201002
F:01908 201007
E:KOMPAN.UK@KOMPAN.com

©copyright of this drawing remains the property of KOMPAN Ltd. and the KOMPAN group. This drawing may not be reproduced without prior permission of KOMPAN Ltd. Any infringement will be pursued.

Project & Title Lewsey Park		Designed by em
Client Luton Borough Council	Date 23/07/2026	Scale 1:100@A1
Drawing No. CAS-606822-F6S2Y4	Sheet 1of1	Revision

