

Icknield Recreation Ground Play Area

Luton Borough Council

100
Plus
Capacity of
users

0-12
Play for all ages
and abilities


Equipment:

1. Two bay swing with two cradle seats, you&me seat & inclusive seat
2. Multi deck unit with fireman's pole and two slides at different heights, for a wide age group
3. Horse seesaw
4. Crazy gander springer
5. Spinner bowl, yellow
6. Horse springer
7. Wheelchair carousel
8. Stepping post (x2)
9. Mini hump back bridge
10. Balance beam, 200mm
11. Squirrel, animal post
12. Fox, animal post
13. Camp explorer panel (bespoke)
14. Tangle panel
15. Communication panel
16. Wheelchair accessible picnic table
17. Steel bench with backrest
18. Sky carousel
19. Double somersault bars
20. Two bay swing with two flat seats & shell seat

Ground graphics:




- Bespoke "Welcome to Icknield Recreation Ground Play Area"
- Leaf hopscotch
- Adventure trail that includes pond with lily pads, paw prints, "Help the squirrel find his acorns", sun, hop trail
- Twister markings to be used alongside Tangle panel

Surfacing key:

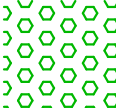	Carpet Green		Grass Mat Safety Surface
	Existing hard standing		Existing grass

Site notes:

- Removal and disposal of swing frame, tower with slide, seesaw, 2no springers, exposed foundation, roundabout, 2no benches, litter bin, timber multi play unit, 2no timber posts outside fenced area
- 2no existing spinning dishes to be carefully uplifted and reinstalled elsewhere on site
- 6no boulders to be carefully uplifted and repositioned elsewhere on site
- 1no existing gate to be relocated to allow for safer passage through play area
- New carpet surfacing installed over existing rubber and hard standing surfaces
- Themed thermoplastic markings applied to existing hard standing surface

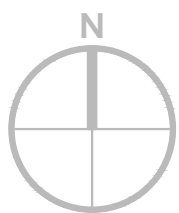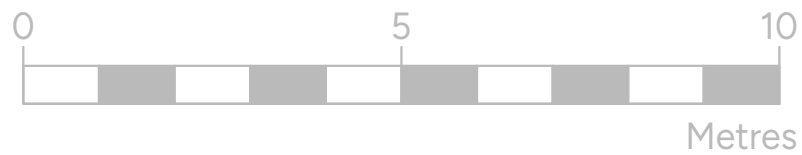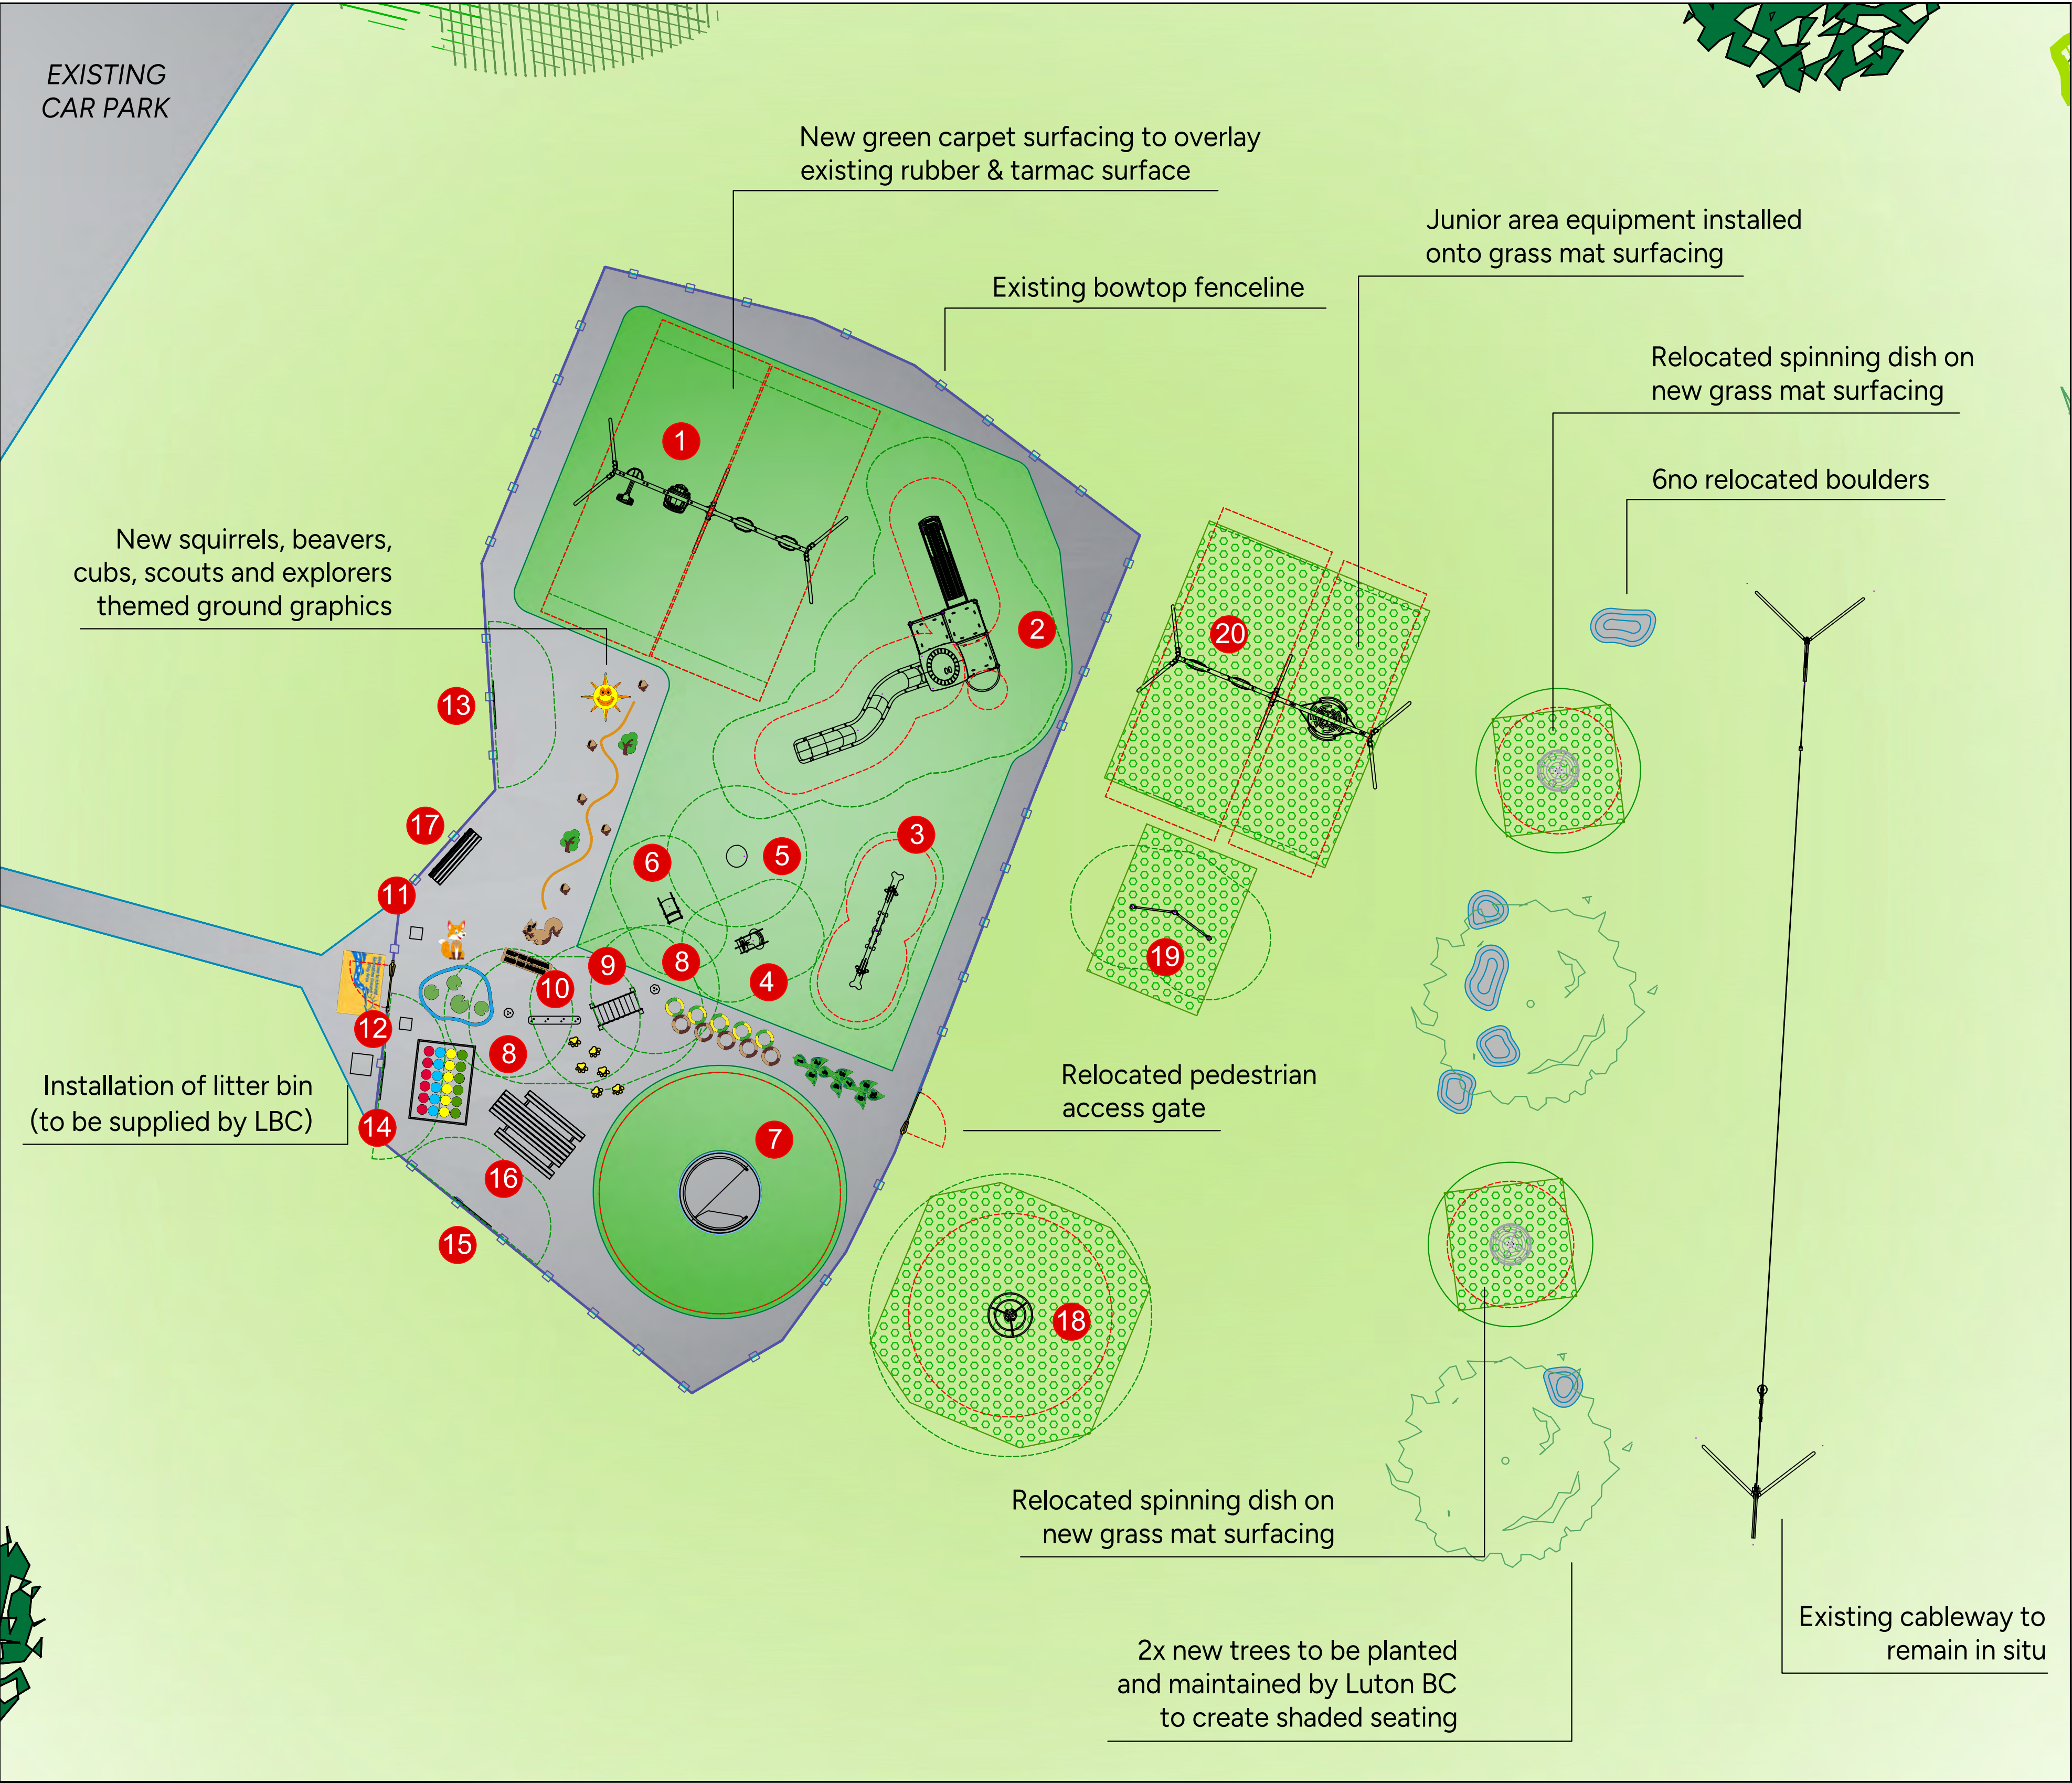

Design assumes the site will be levelled by other (max. gradient 1:100), free draining and with good access. Quotation and design is submitted site unseen, we reserve the right, following a full site survey to amend the design appropriately. Areas and dimensions shown are critical for compliance with European safety standards EN1176 & EN1177. If in doubt ask.

Grass areas should be well established prior to grass mat safety surfacing being laid.

 KOMPAN Ltd. Serenity House Furzon Lake Milton Keynes MK4 1GA ©copyright of this drawing remains the property of KOMPAN Ltd. and the KOMPAN group. This drawing may not be reproduced without prior permission of KOMPAN Ltd. Any infringement will be pursued.		www.KOMPAN.co.uk T:01908 201002 F:01908 201007 E:KOMPAN.UK@KOMPAN.com
Project & Title Icknield Recreation Ground - Revision		Designed by CO/DW
Client Luton Borough Council	Date 03/08/2026	Scale 1:100 at A1
Drawing No. CAS-600321-T5Z1X3	Sheet 1 of 1	Revision A